

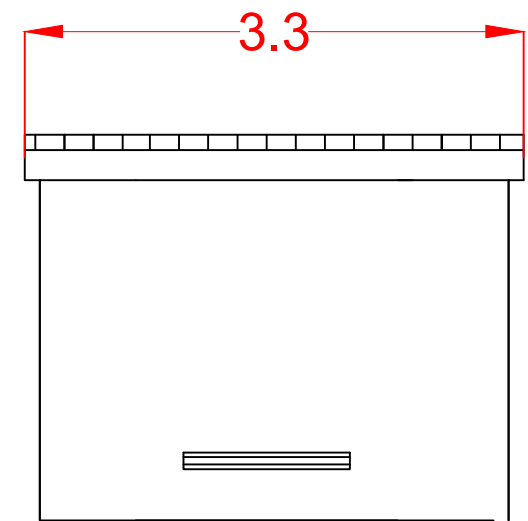
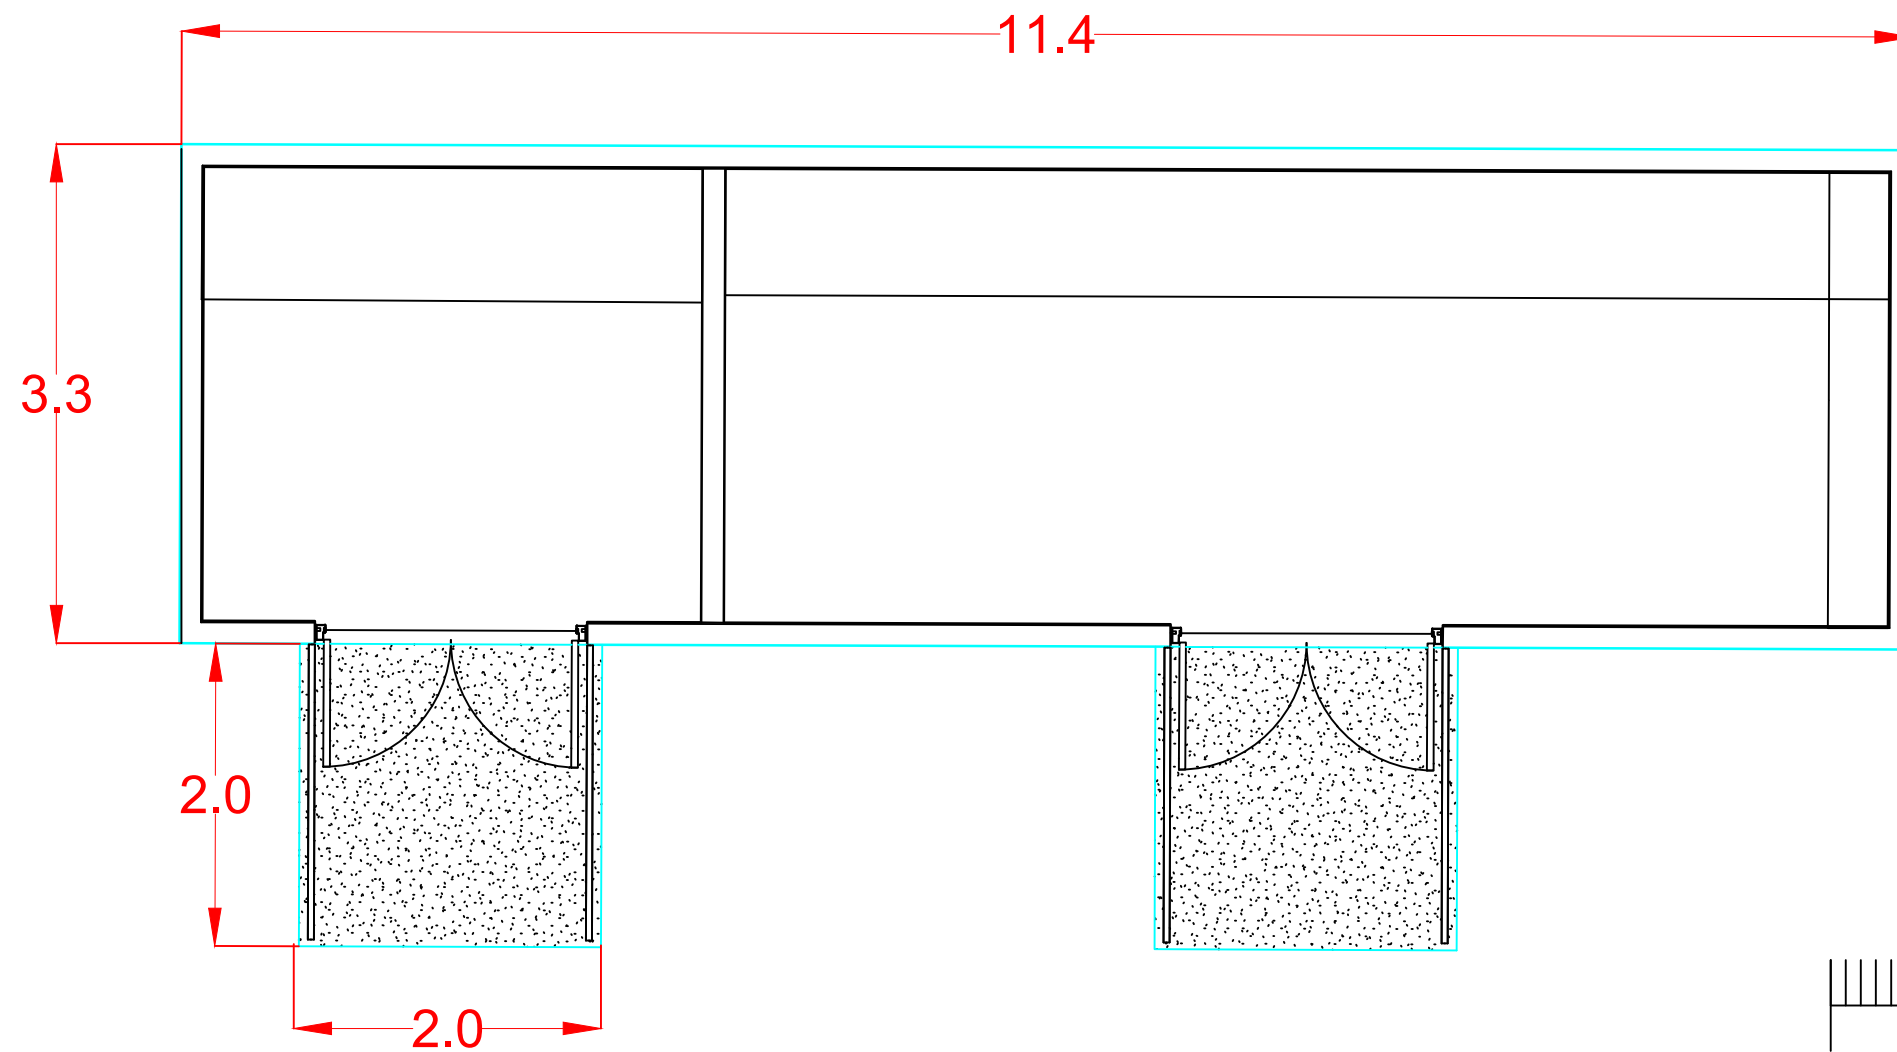


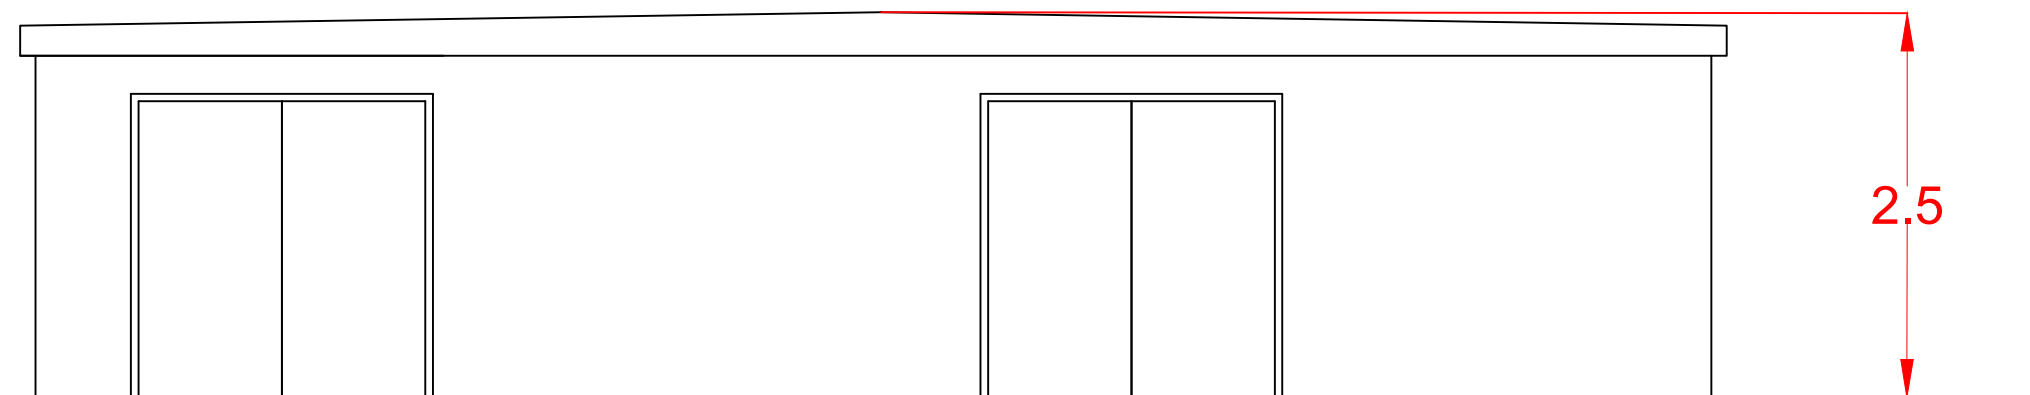

SIDE ELEVATION

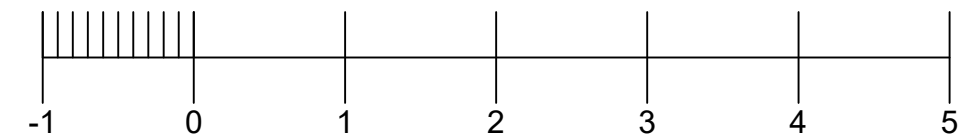

FRONT ELEVATION

A	FIRST ISSUE	MM	16.10.23	GJ
No	INFORMATION	By	Date	Chkd
REVISIONS				
PROJECT NUMBER BRAXBESS STORAGE				
CLIENT: BRAXBESS				
LOCATION: Barns Ness Terrace, Thurston, Innerwick, East Lothian, Scotland, EH42 1SE				
DRAWING TITLE: CUSTOMER CONTROL ROOM				
CAD REFERENCE: 00-BRANXTON -305				
SCALE: 1:50 @ A3			SHEET: 1 OF 1	
DRAWN BY: MM			DATE: 16.10.23	
CHECKED BY: GJ			DATE: 16.10.23	
AVON UTILITIES & GENERATION Ltd UNIT 1, MOULDINGS GREEN, KENILWORTH ROAD, MERIDEN, CV7 7LJ				AVON UTILITIES & GENERATION