




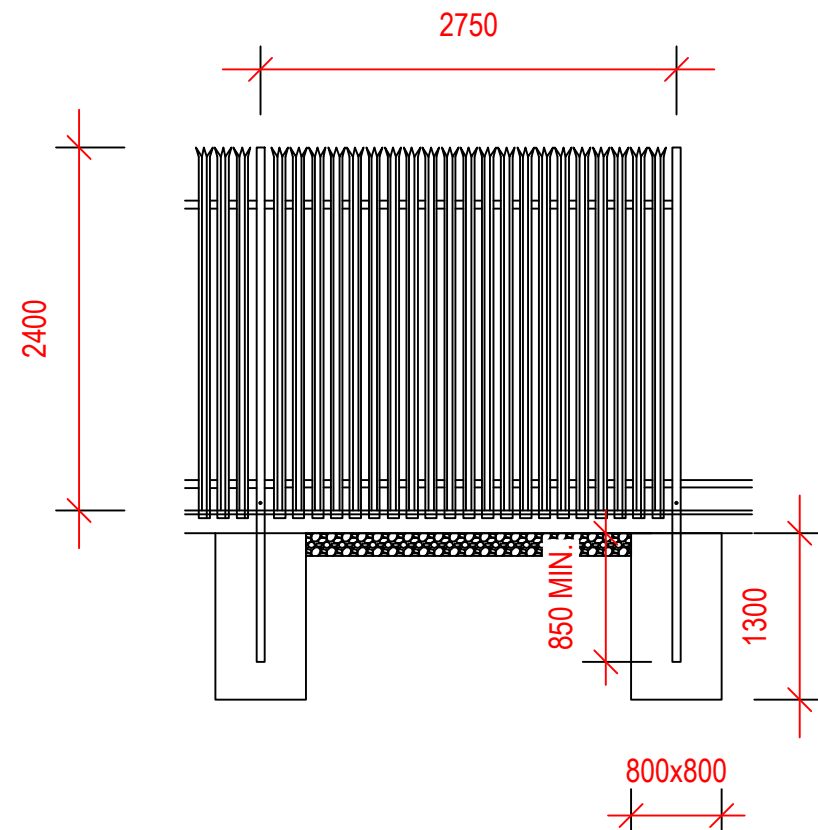


FRONT ELEVATION OF 2.4m UNCLIMBABLE PALISADE FENCE

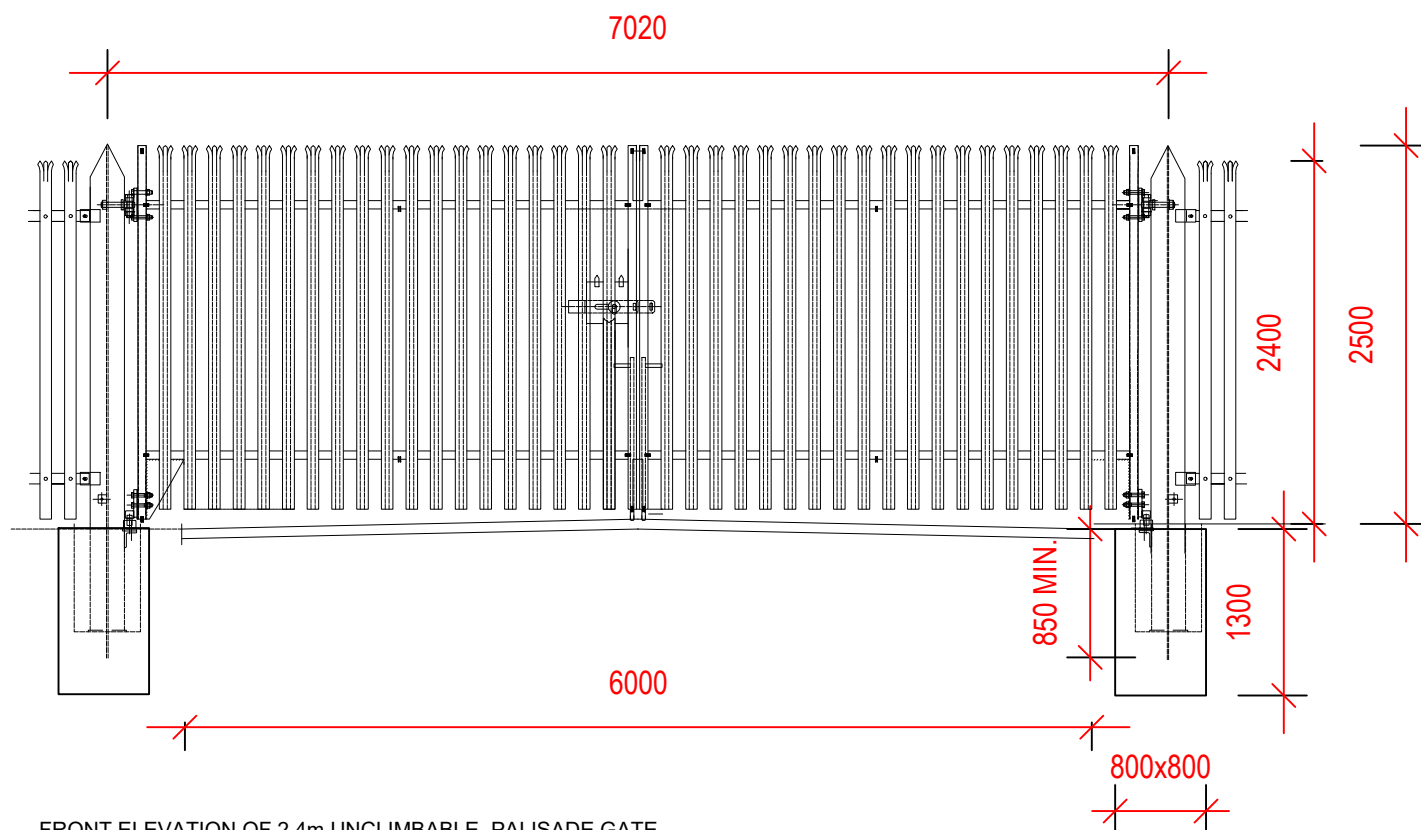

FRONT ELEVATION OF 2.4m UNCLIMBABLE PALISADE GATE
(BASED ON 6m WIDE ROAD)

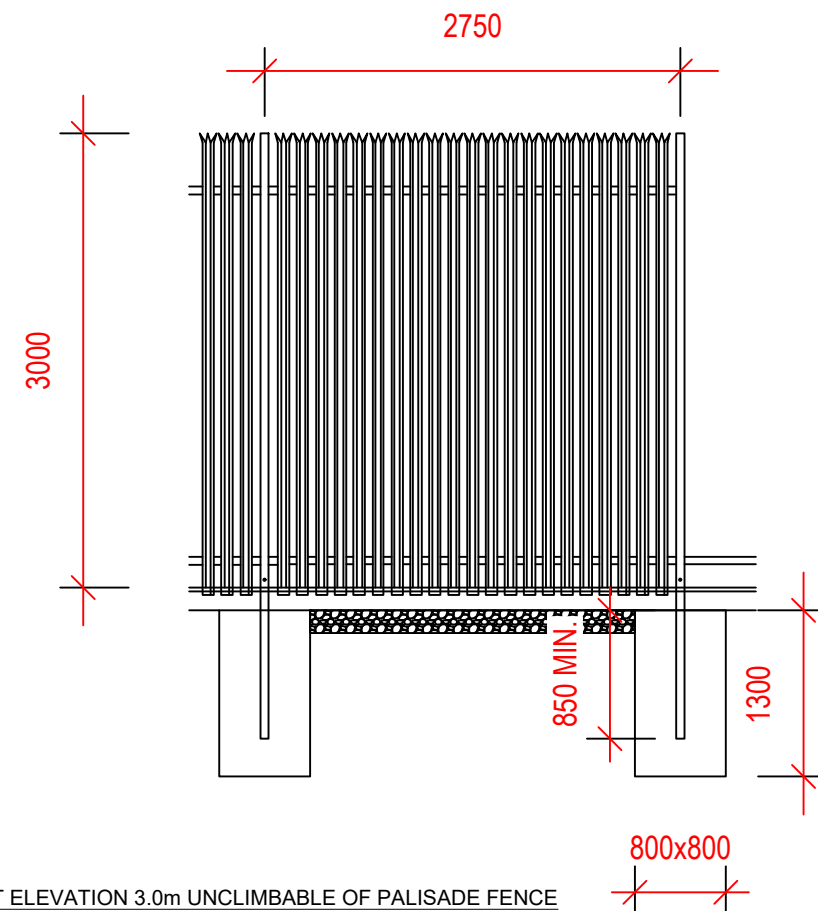

FRONT ELEVATION 3.0m UNCLIMBABLE OF PALISADE FENCE

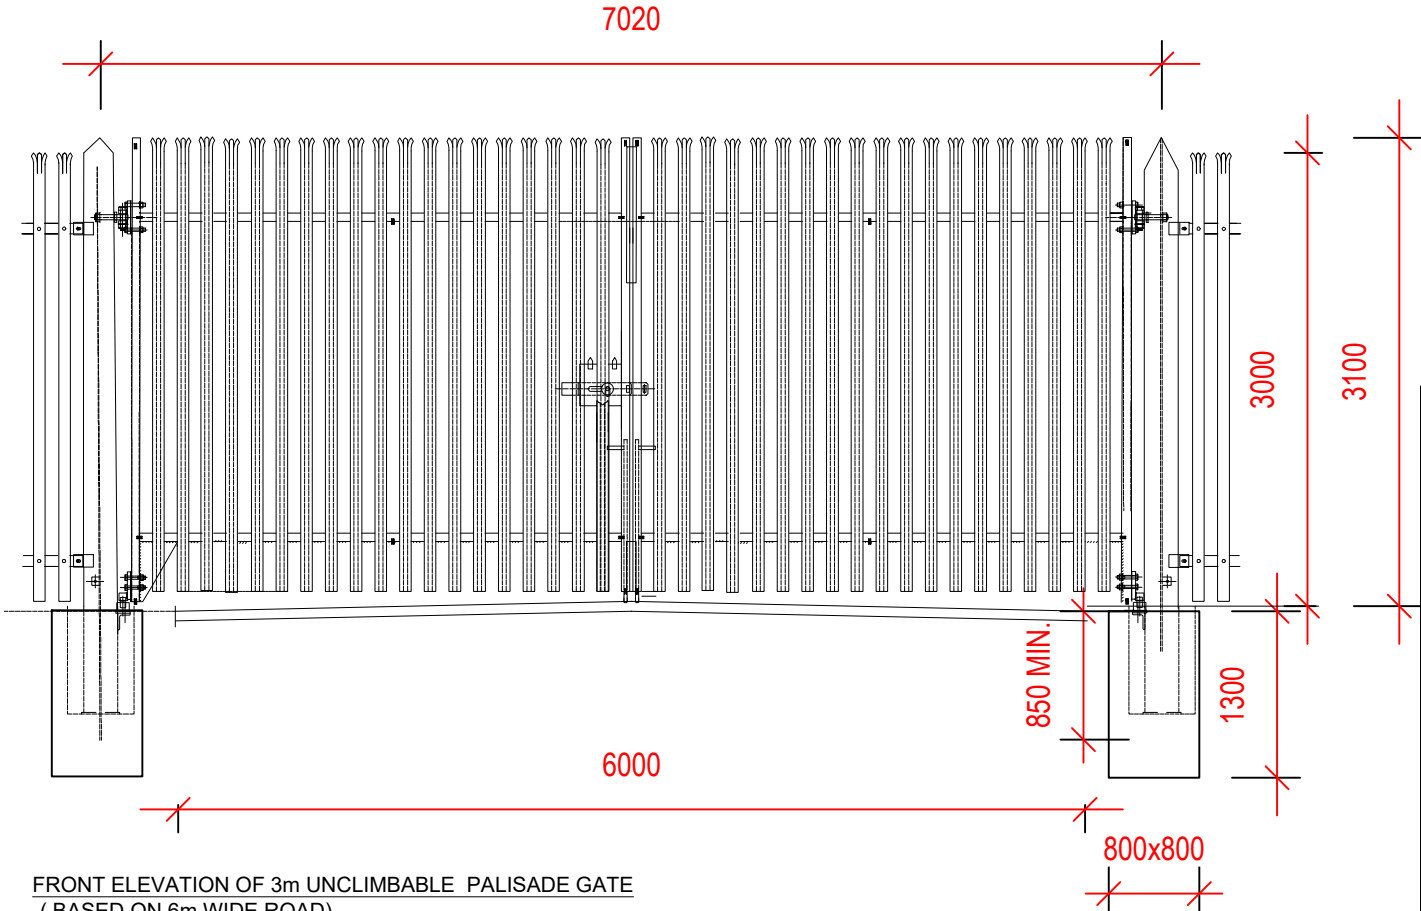

FRONT ELEVATION OF 3m UNCLIMBABLE PALISADE GATE
(BASED ON 6m WIDE ROAD)

REVISIONS				
No	INFORMATION	By	Date	Chkd
B	2 HEIGHTS SHOWN	MM	17.01.24	GJ
A	FIRST ISSUE	MM	16.10.23	GJ
PROJECT NUMBER BRAXBESS STORAGE				
CLIENT: BRAXBESS				
LOCATION: Barns Ness Terrace, Thurston, Innerwick, East Lothian, Scotland, EH42 1SE				
DRAWING TITLE: UNCLIMBABLE PALISADE FENCE				
CAD REFERENCE: 00-BRANXTON -307				
SCALE: 1:50 @ A3		SHEET: 1 OF 1		
DRAWN BY: MM		DATE: 16.10.23		
CHECKED BY: GJ		DATE: 16.10.23		
AVON UTILITIES & GENERATION Ltd UNIT 1, MOULDINGS GREEN, KENILWORTH ROAD, MERIDEN, CV7 7LJ				