


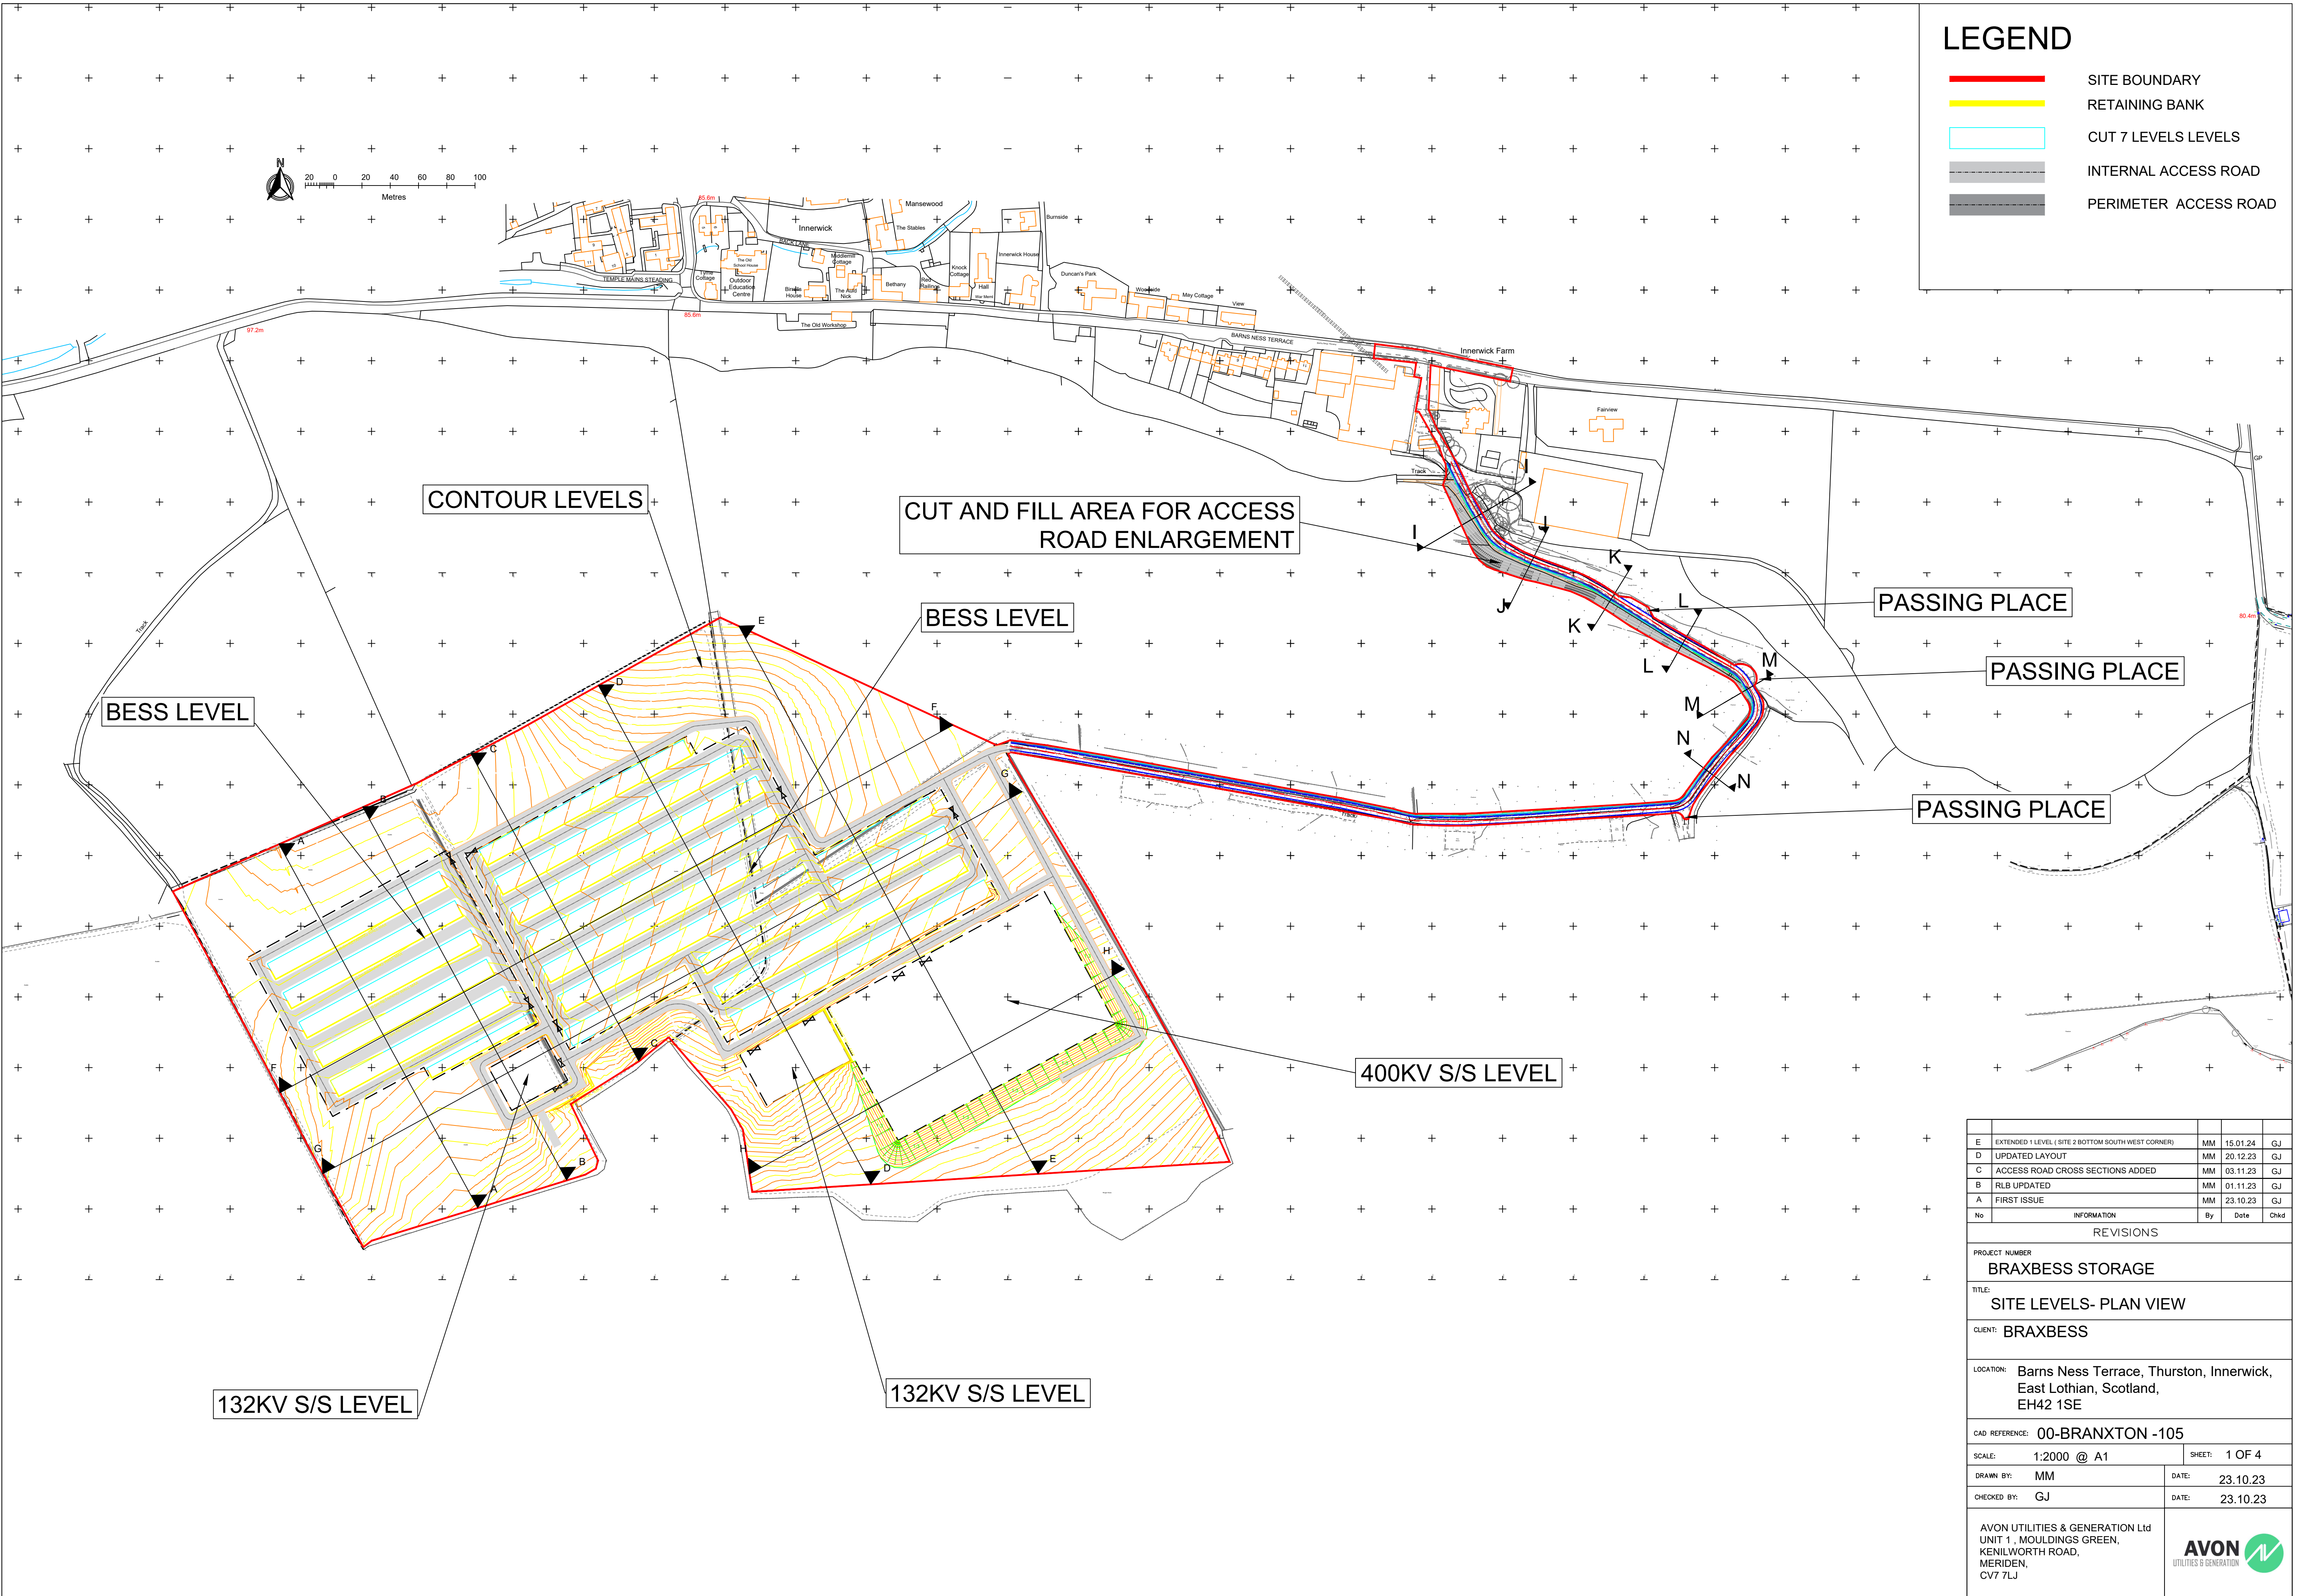

LEGEND

SITE BOUNDARY

RETAINING BANK

CUT 7 LEVELS LEVELS

INTERNAL ACCESS ROAD

PERIMETER ACCESS ROAD

E	EXTENDED 1 LEVEL (SITE 2 BOTTOM SOUTH WEST CORNER)	MM	15.01.24	GJ
D	UPDATED LAYOUT	MM	20.12.23	GJ
C	ACCESS ROAD CROSS SECTIONS ADDED	MM	03.11.23	GJ
B	RLB UPDATED	MM	01.11.23	GJ
A	FIRST ISSUE	MM	23.10.23	GJ
No	INFORMATION	By	Date	Chkd

REVISIONS

PROJECT NUMBER

BRAXBESS STORAGE

TITLE

SITE LEVELS- PLAN VIEW

CLIENT

BRAXBESS

LOCATION

Barns Ness Terrace, Thurston, Innerwick,
East Lothian, Scotland,
EH42 1SE

CAD REFERENCE

00-BRANXTON -105

SCALE

1:2000 @ A1

SHEET

1 OF 4

DRAWN BY

MM

DATE

23.10.23

CHECKED BY


GJ

DATE


23.10.23

AVON UTILITIES & GENERATION Ltd
UNIT 1 , MOULDINGS GREEN,
KENILWORTH ROAD,
MERIDEN,
CV7 7LJ


AVON
UTILITIES & GENERATION

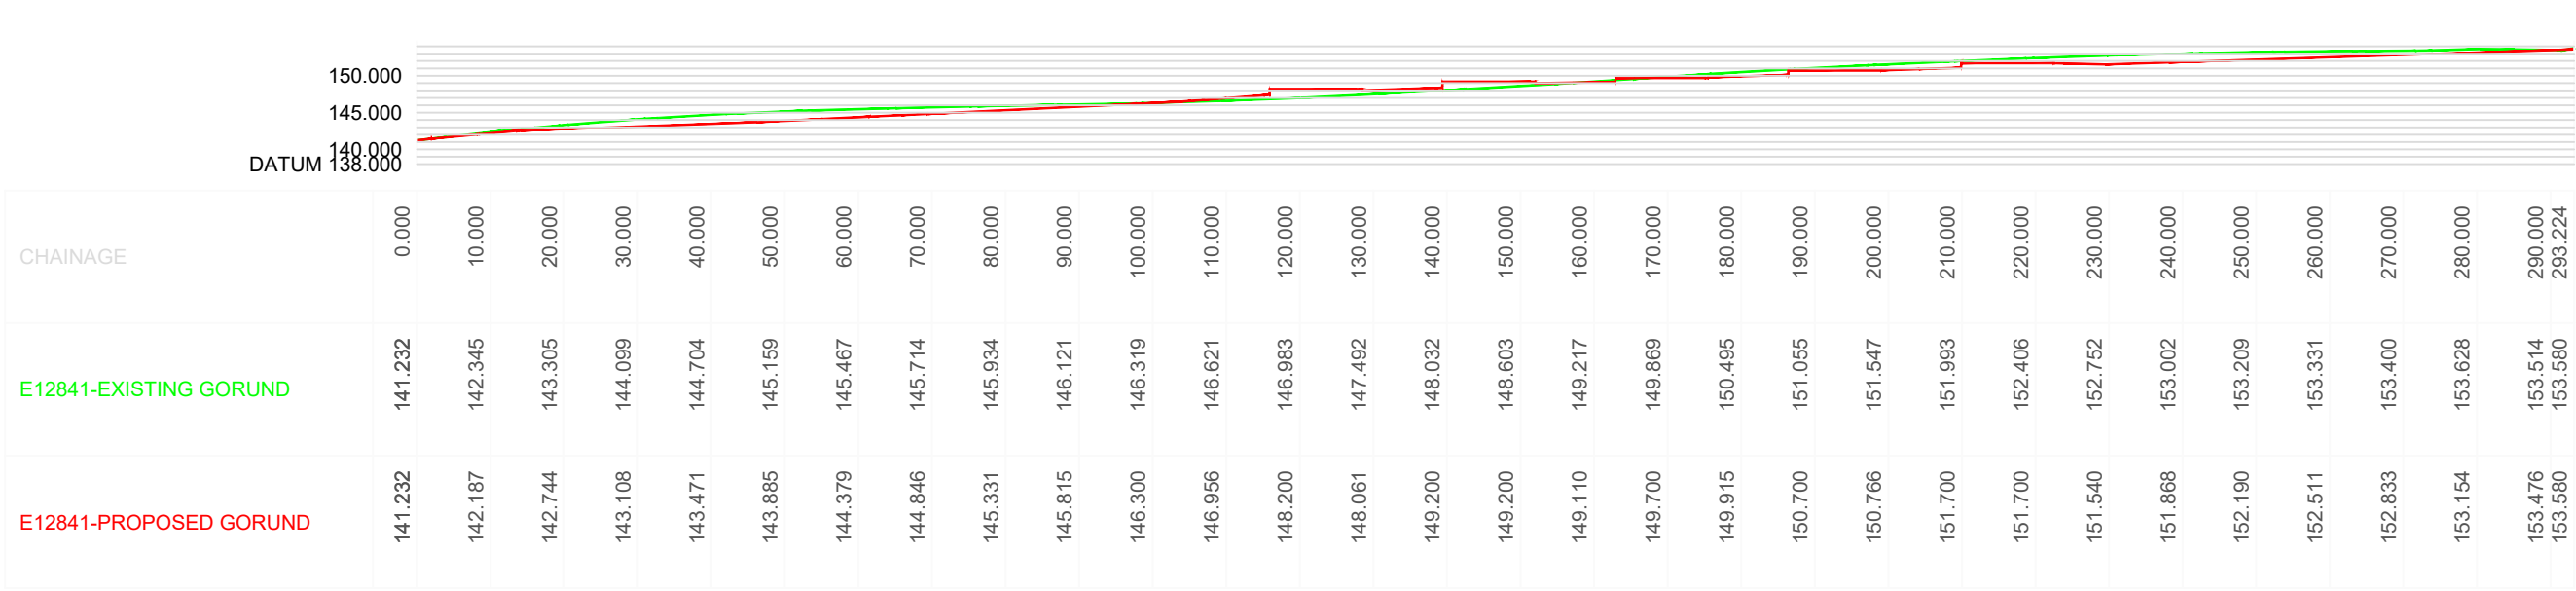


A-A

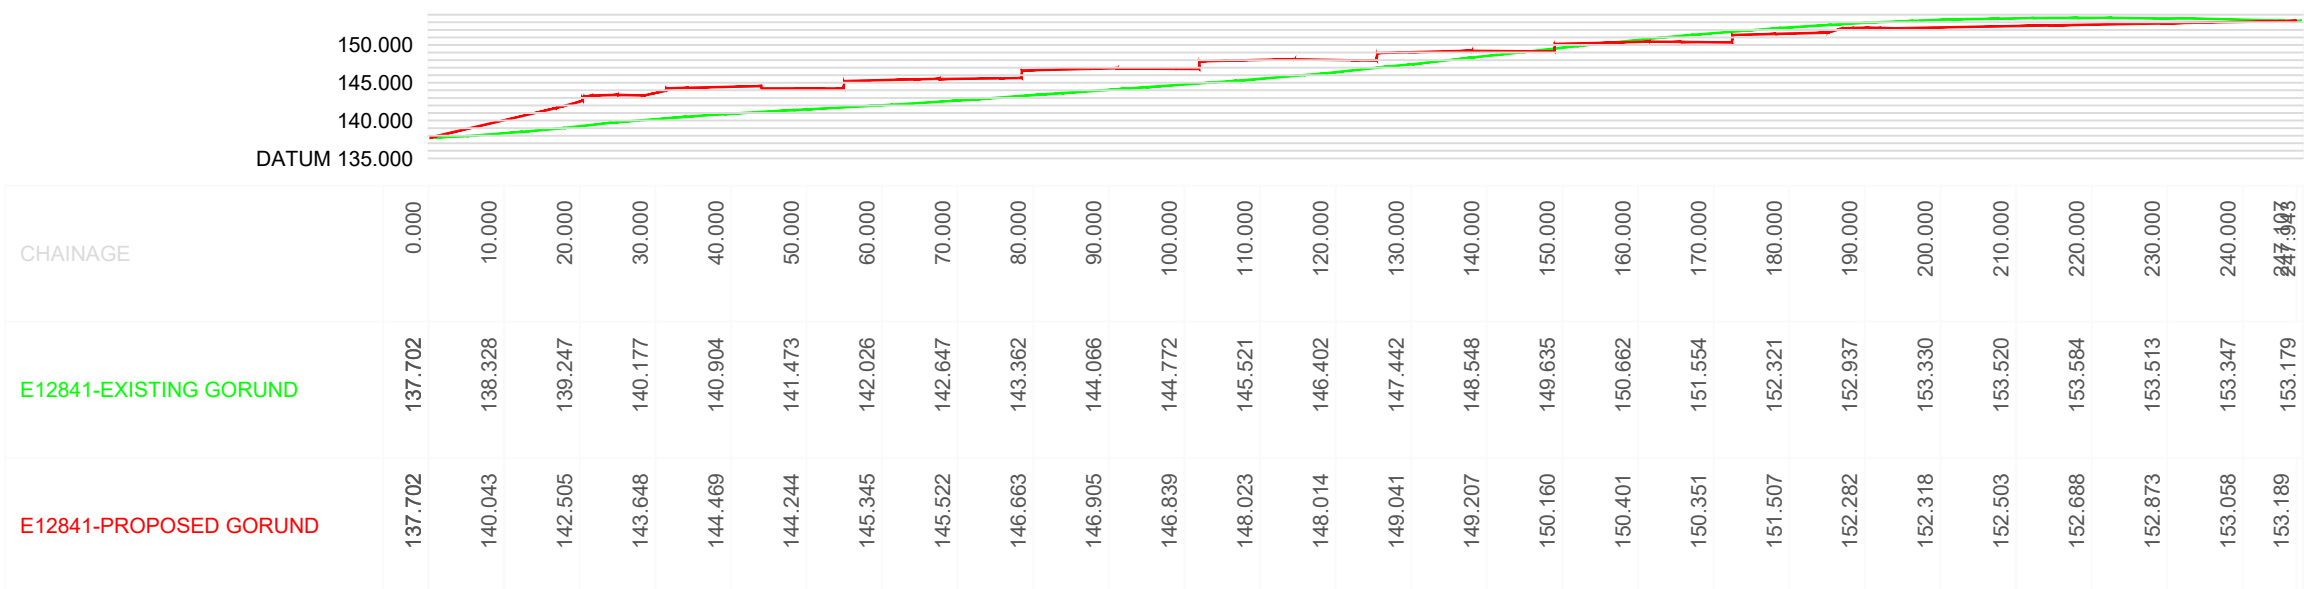


C-C

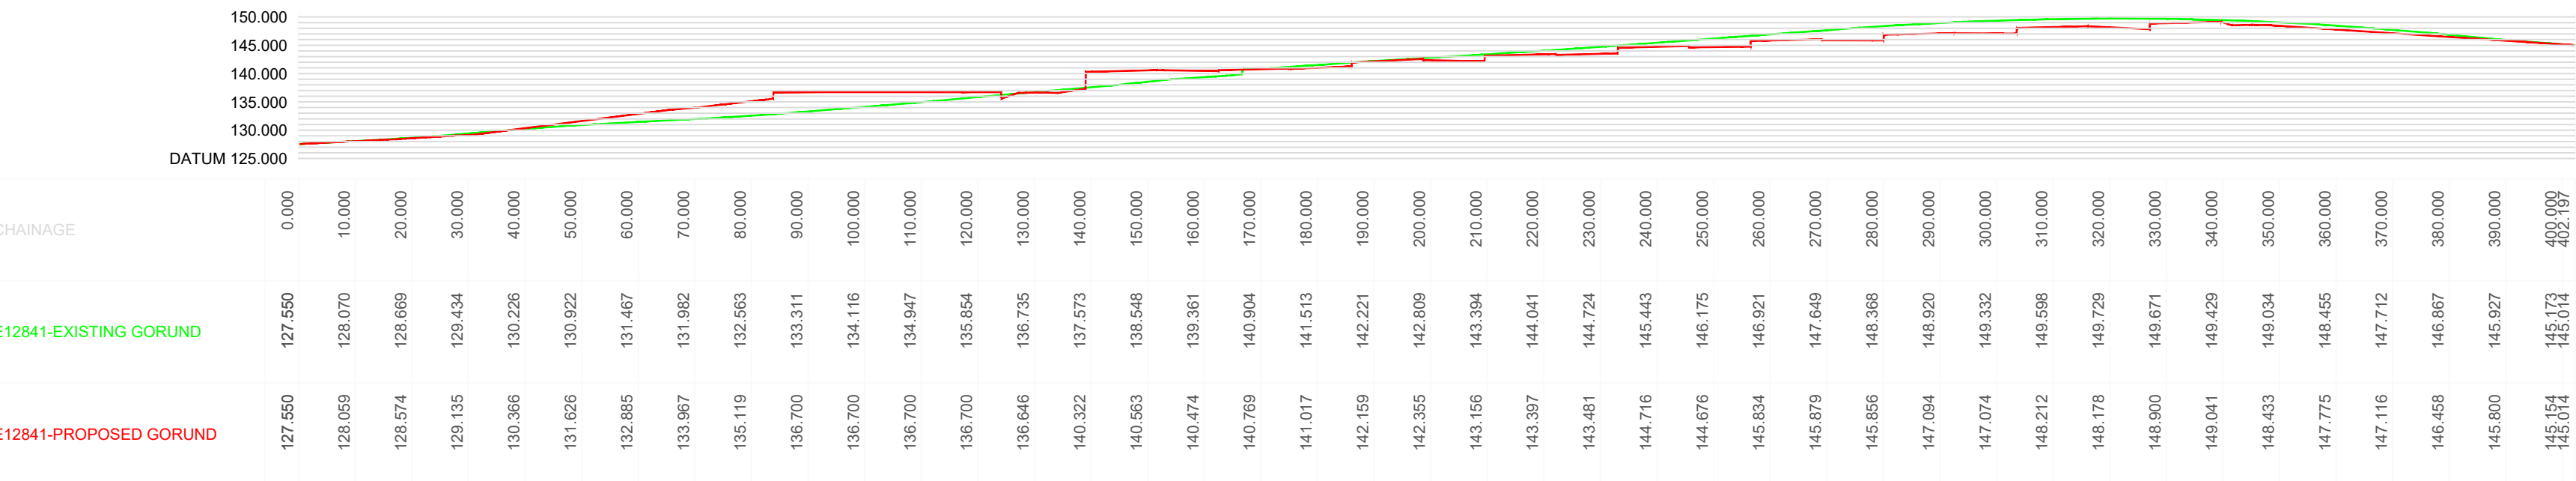

D-D

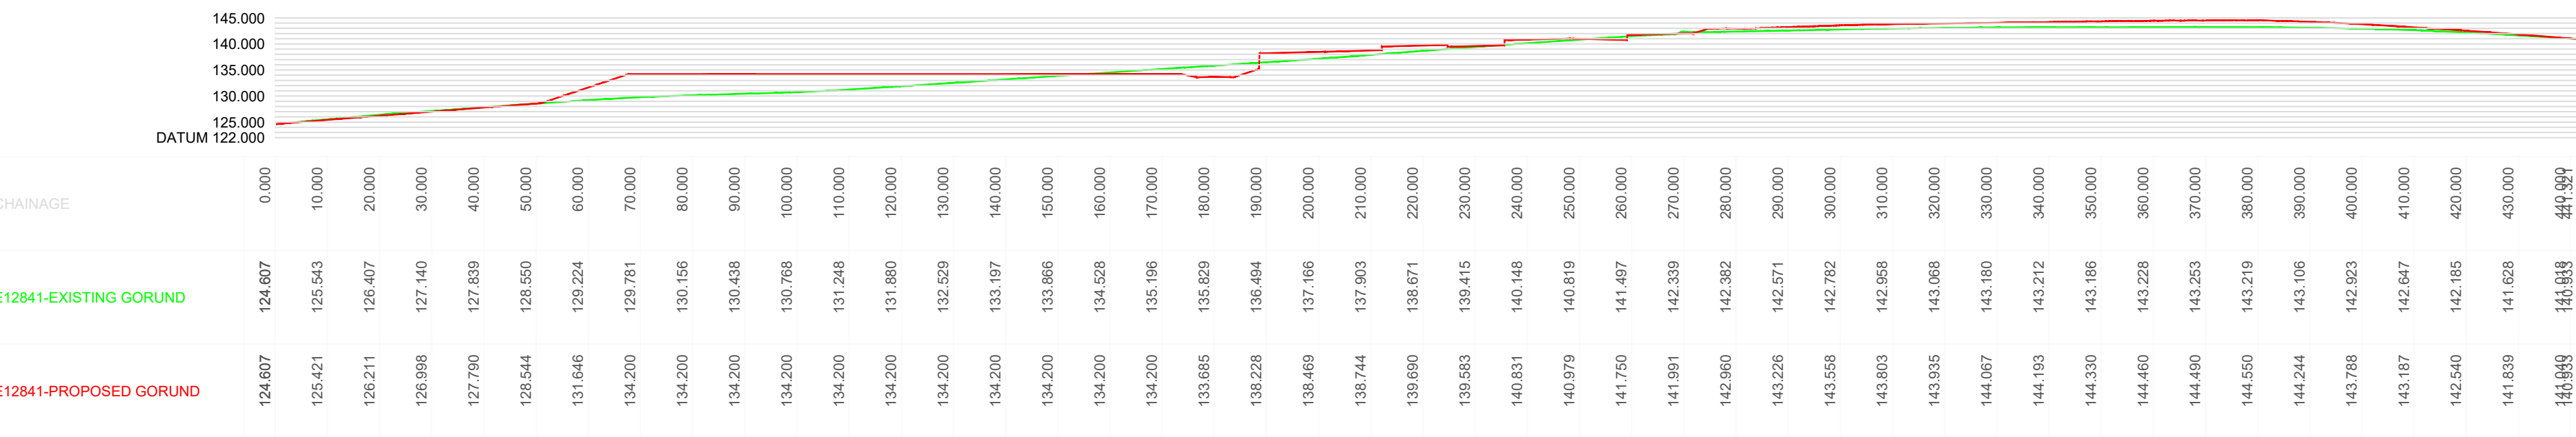


E-E

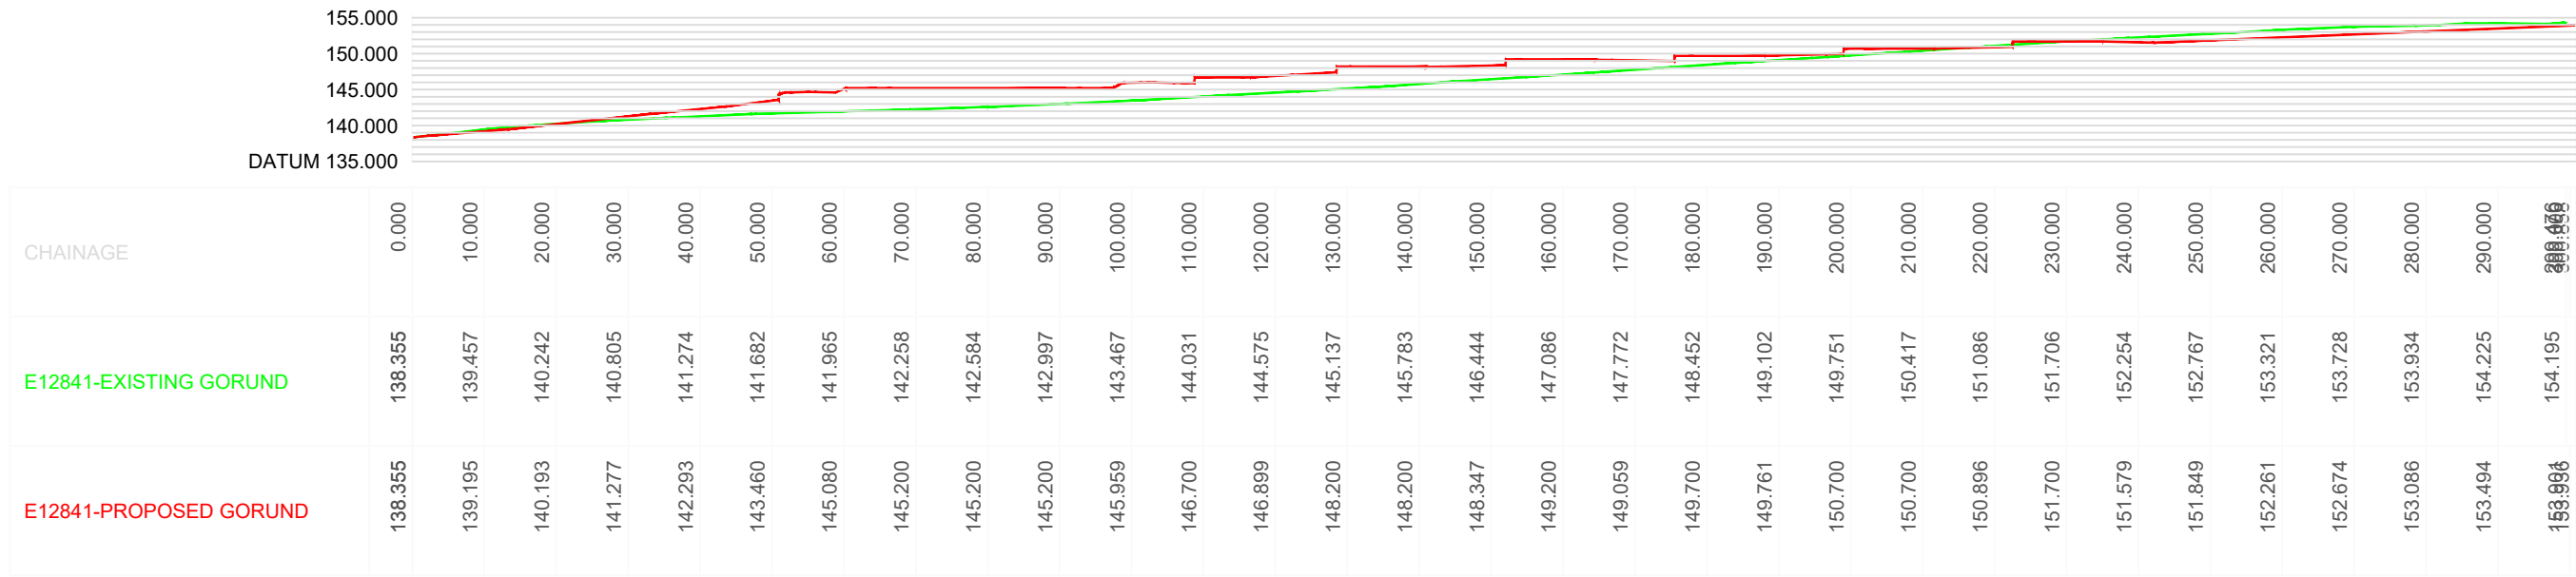


B-B


E	EXTENDED 1 LEVEL (SITE 2 BOTTOM SOUTH WEST CORNER)	MM	15.01.24	GJ
D	UPDATED LAYOUT	MM	20.12.23	GJ
C	ACCESS ROAD CROSS SECTIONS ADDED	MM	03.11.23	GJ
B	RLB UPDATED	MM	01.11.23	GJ
A	FIRST ISSUE	MM	23.10.23	GJ
No	INFORMATION	By	Date	Chkd
REVISIONS				
PROJECT NUMBER				
BRAXBESS STORAGE				
TITLE:				
SITE LEVELS- CROSS SECTIONS H-J				
CLIENT: BRAXBESS				
LOCATION: Barns Ness Terrace, Thurston, Innerwick, East Lothian, Scotland, EH42 1SE				
CAD REFERENCE: 00-BRANXTON -105				
SCALE: 1:1000 @ A1			SHEET: 2 OF 4	
DRAWN BY: MM			DATE: 23.10.23	
CHECKED BY: GJ			DATE: 23.10.23	
AVON UTILITIES & GENERATION Ltd UNIT 1 , MOULDINGS GREEN, KENILWORTH ROAD, MERIDEN, CV7 7LJ				

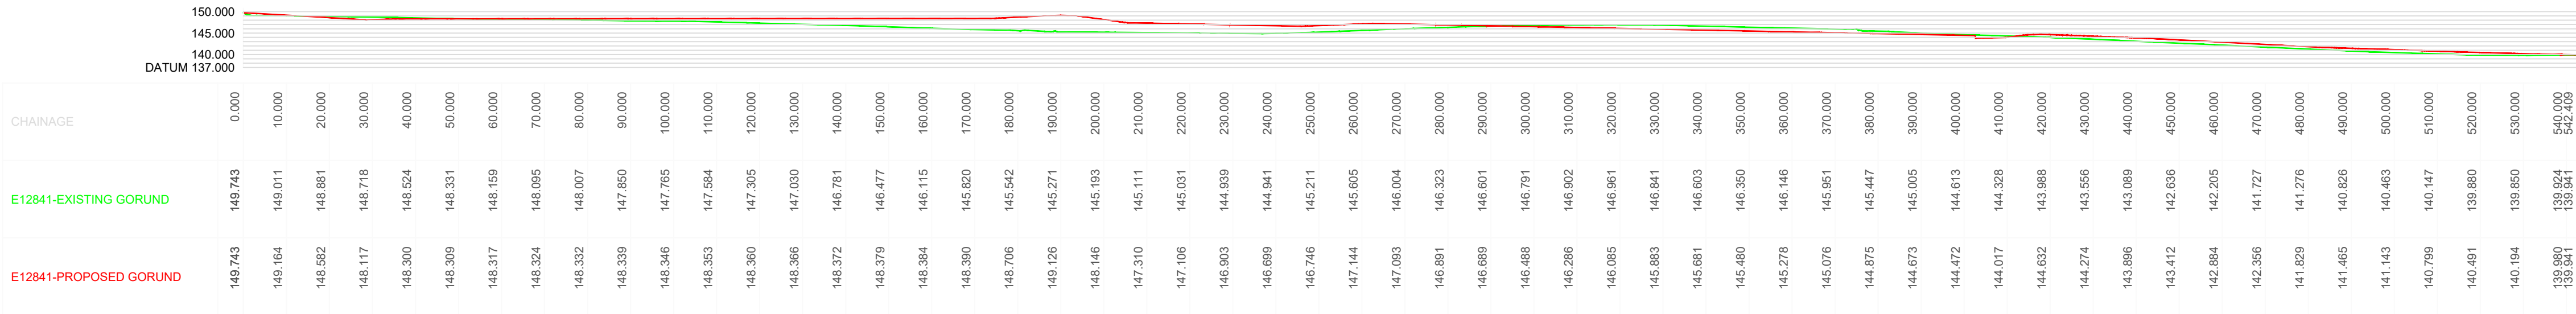

F-F

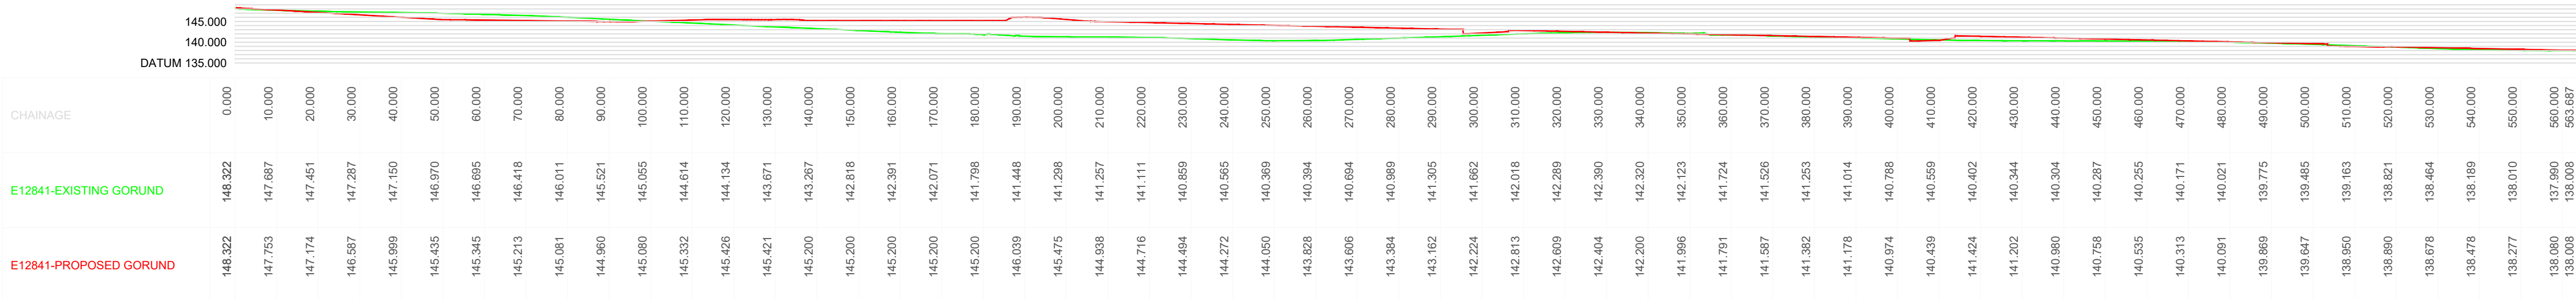


G-G

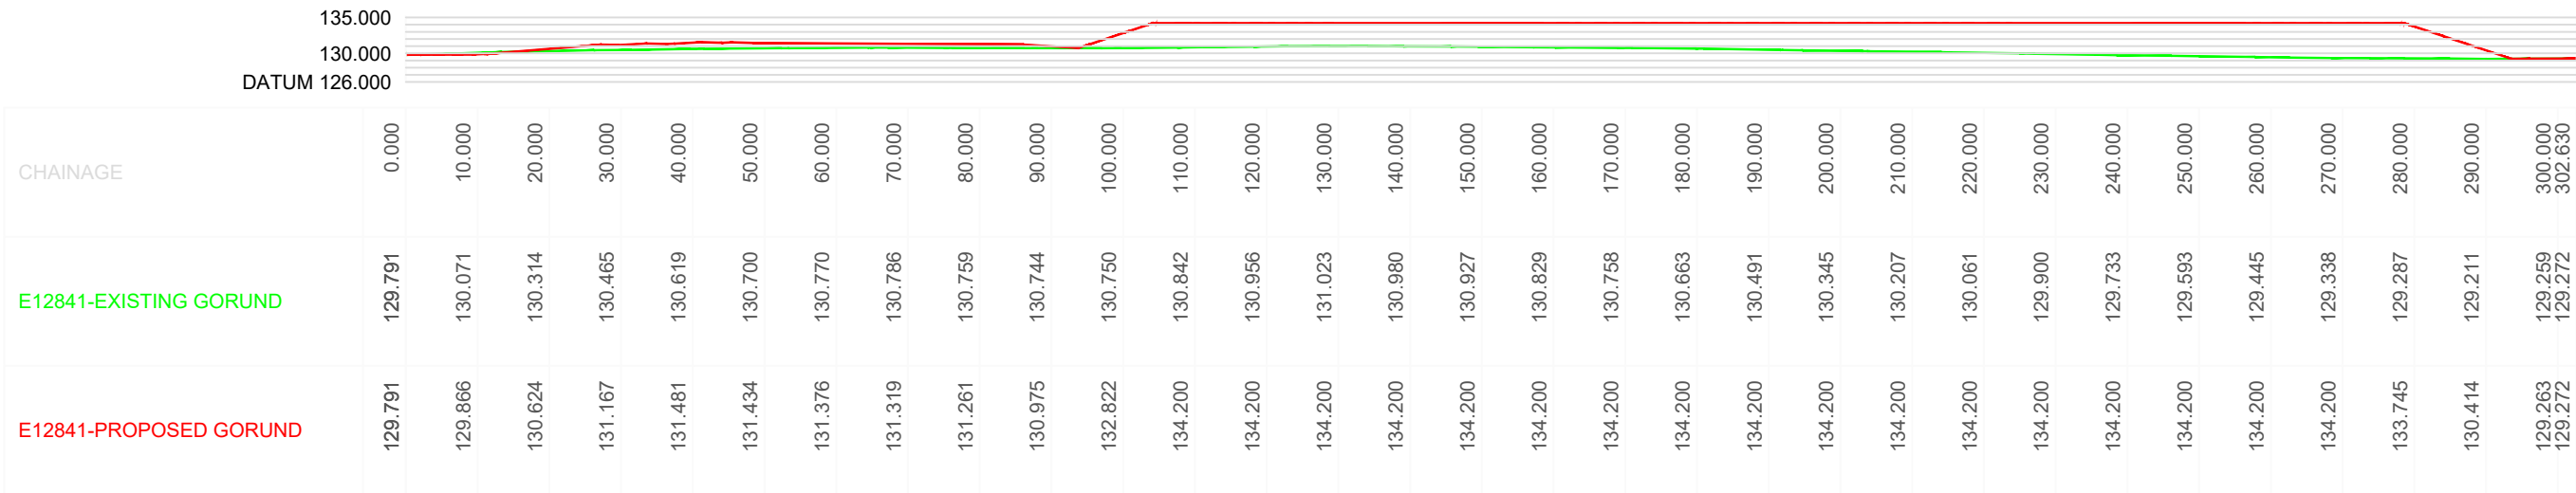


H-H


E	EXTENDED 1 LEVEL (SITE 2 BOTTOM SOUTH WEST CORNER)	MM	15.01.24	GJ
D	UPDATED LAYOUT	MM	20.12.23	GJ
C	ACCESS ROAD CROSS SECTIONS ADDED	MM	03.11.23	GJ
B	RLB UPDATED	MM	01.11.23	GJ
A	FIRST ISSUE	MM	23.10.23	GJ
No	INFORMATION	By	Date	Chkd
REVISIONS				
PROJECT NUMBER				
BRAXBESS STORAGE				
TITLE:				
SITE LEVELS- CROSS SECTIONS A-G				
CLIENT: BRAXBESS				
LOCATION: Barns Ness Terrace, Thurston, Innerwick, East Lothian, Scotland, EH42 1SE				
CAD REFERENCE: 00-BRANXTON -105				
SCALE: 1:1000 @ A1			SHEET: 3 OF 4	
DRAWN BY: MM			DATE: 23.10.23	
CHECKED BY: GJ			DATE: 23.10.23	
AVON UTILITIES & GENERATION Ltd UNIT 1 , MOULDINGS GREEN, KENILWORTH ROAD, MERIDEN, CV7 7LJ			AVON UTILITIES & GENERATION 	

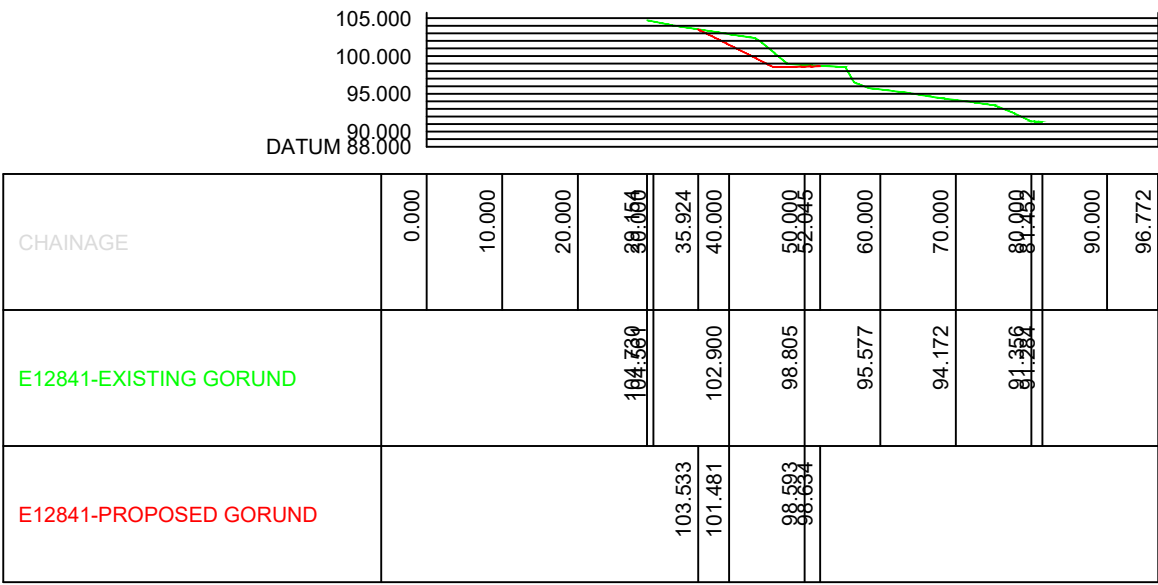


I-I

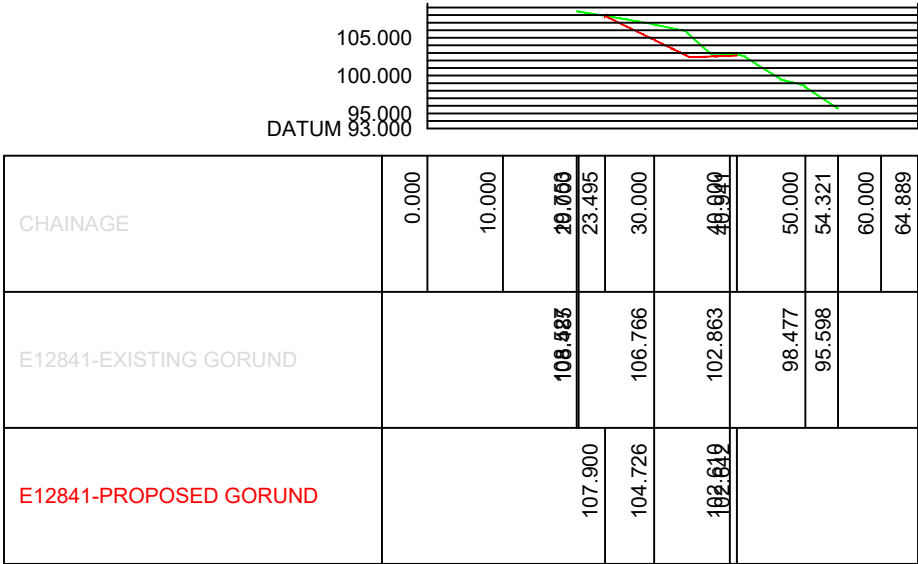


J-J

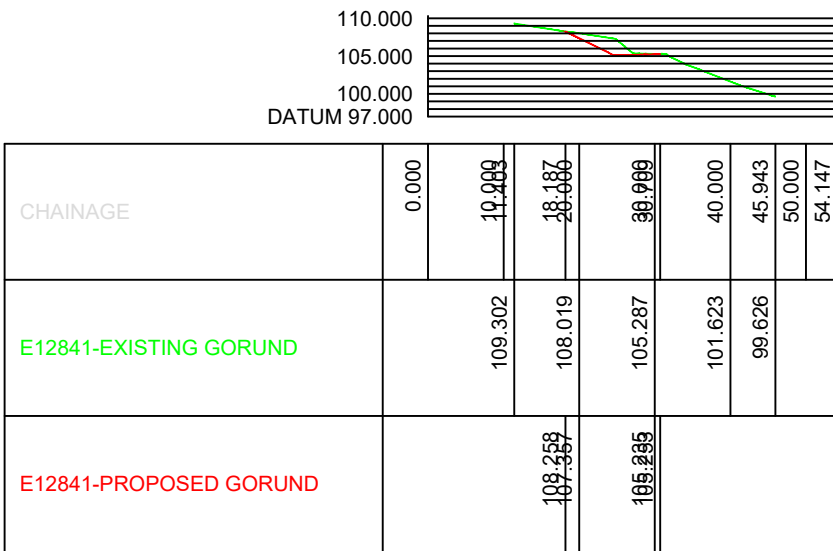


K-K

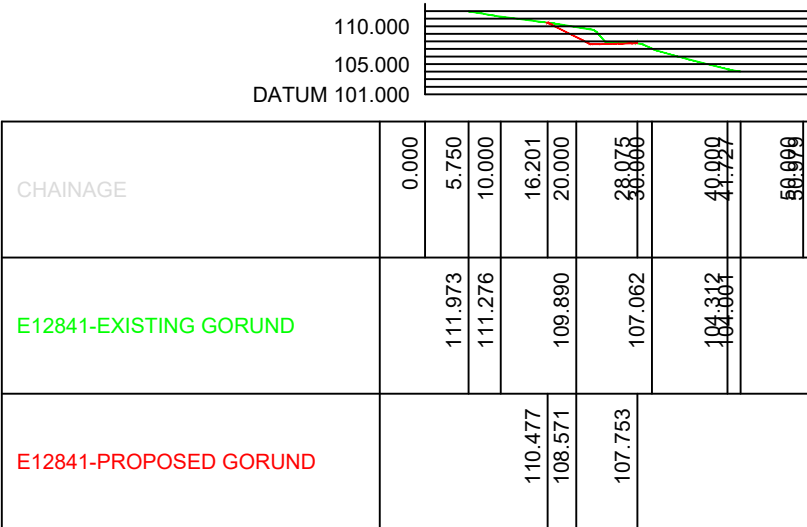

L-L

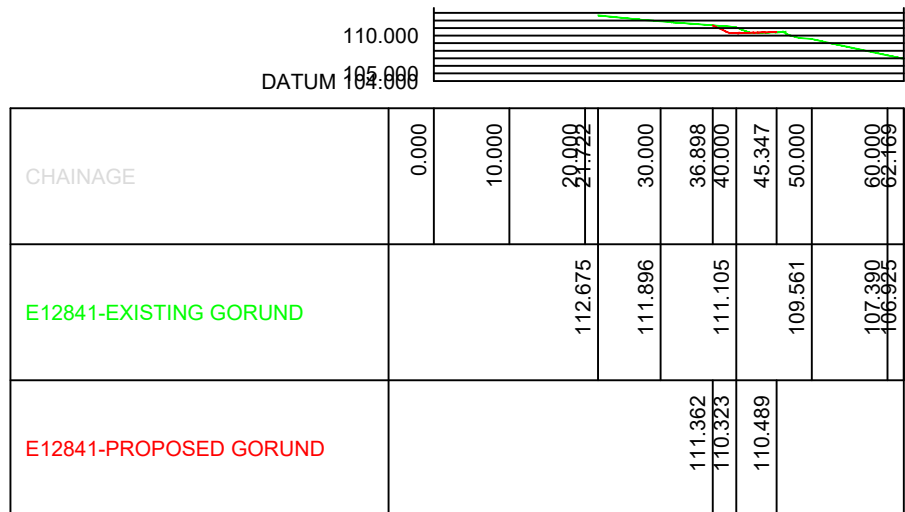

M-M

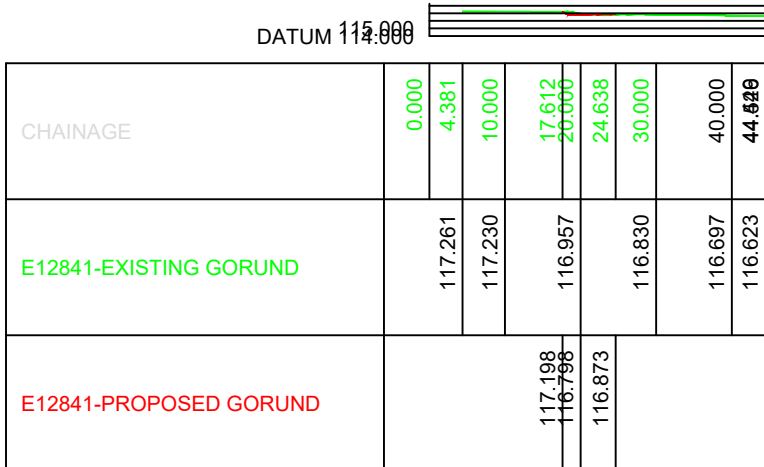

N-N

E	EXTENDED 1 LEVEL (SITE 2 BOTTOM SOUTH WEST CORNER)	MM	15.01.24	GJ
D	UPDATED LAYOUT	MM	20.12.23	GJ
C	ACCESS ROAD CROSS SECTIONS ADDED	MM	03.11.23	GJ
B	RLB UPDATED	MM	01.11.23	GJ
A	FIRST ISSUE	MM	23.10.23	GJ
No	INFORMATION	By	Date	Chkd
REVISIONS				
PROJECT NUMBER				
BRAXBESS STORAGE				
TITLE:				
SITE LEVELS- CROSS SECTIONS A-G				
CLIENT: BRAXBESS				
LOCATION: Barns Ness Terrace, Thurston, Innerwick, East Lothian, Scotland, EH42 1SE				
CAD REFERENCE: 00-BRANXTON -105				
SCALE: 1:1000 @ A1		SHEET: 4 OF 4		
DRAWN BY: MM		DATE: 23.10.23		
CHECKED BY: GJ		DATE: 23.10.23		
AVON UTILITIES & GENERATION Ltd UNIT 1 , MOULDINGS GREEN, KENILWORTH ROAD, MERIDEN, CV7 7LJ		AVON UTILITIES & GENERATION 		