

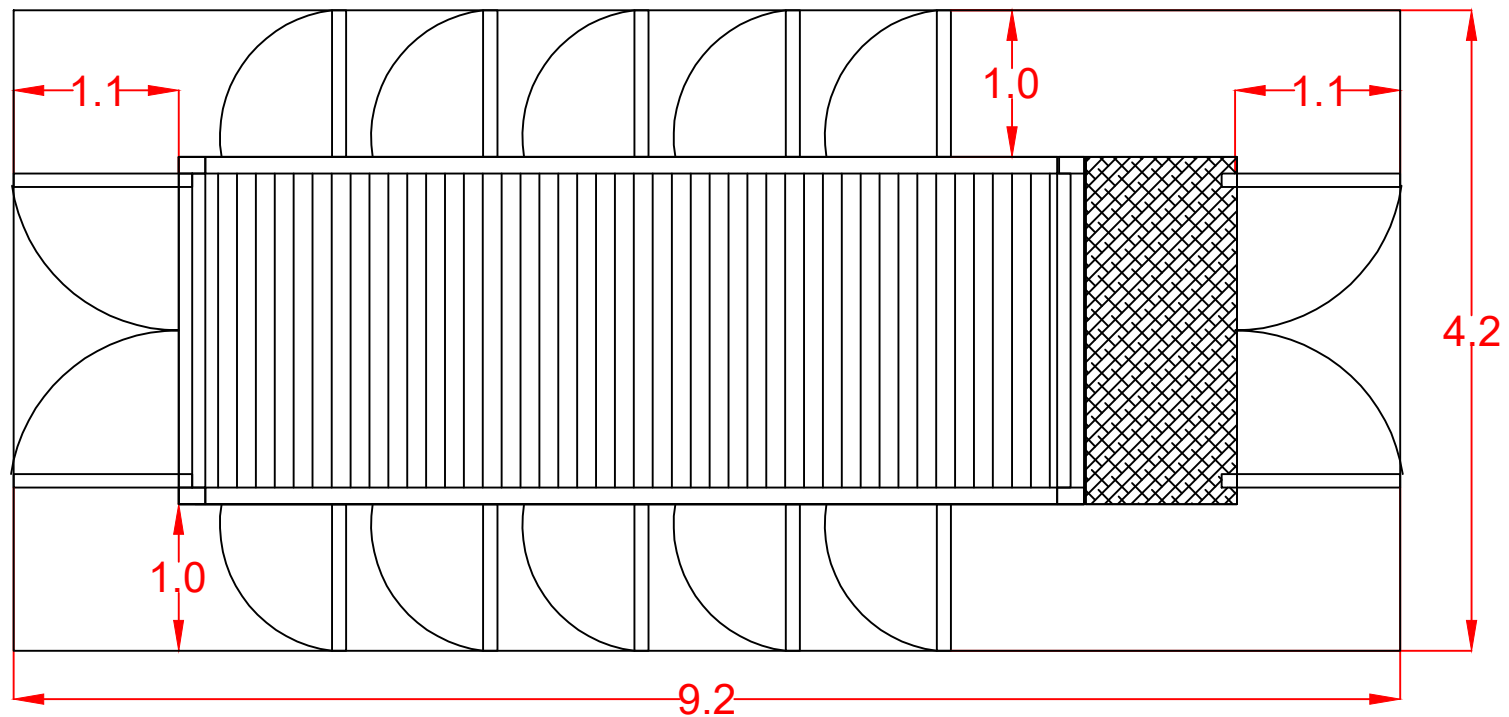


SIDE VIEW

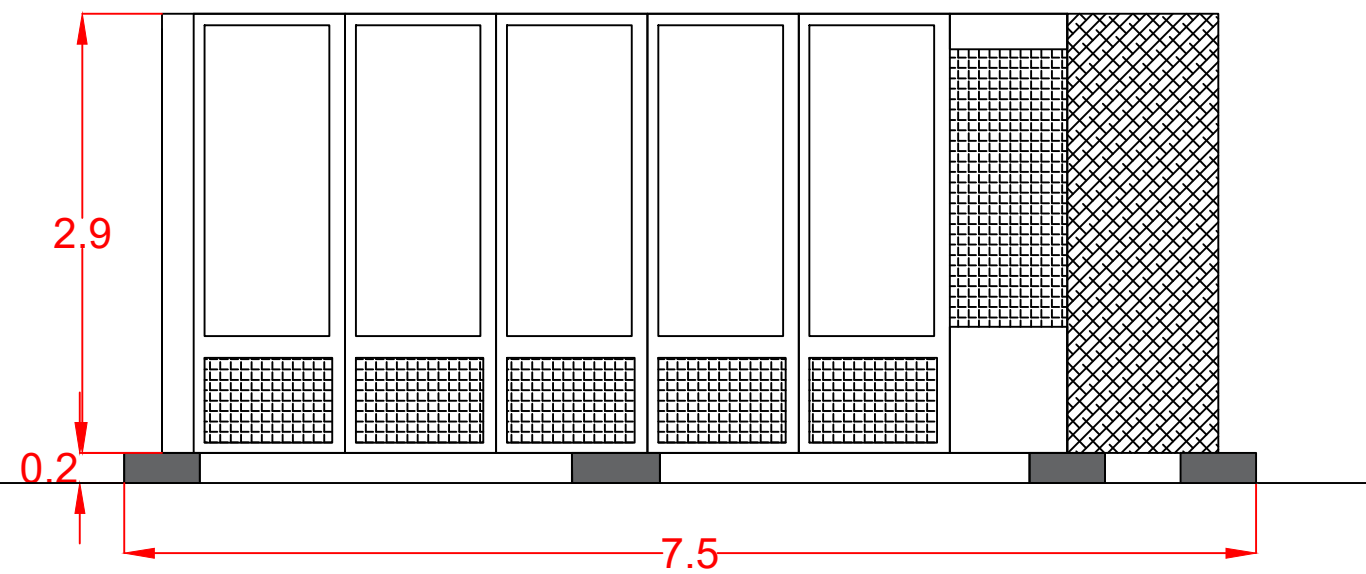

FRONT VIEW

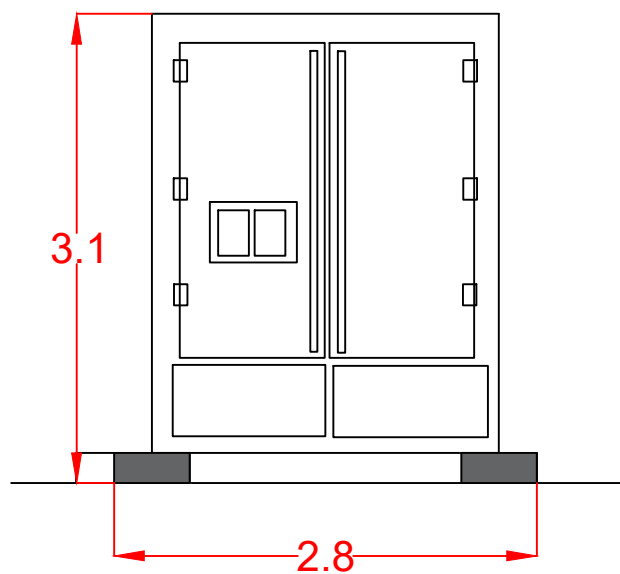

No	REVISIONS	By	Date	Chkd
A	FIRST ISSUE	MM	16.10.23	GJ
<b>REVISIONS</b>				
PROJECT NUMBER: BRAXBESS STORAGE				
CLIENT: BRAXBESS				
LOCATION: Barns Ness Terrace, Thurston, Innerwick, East Lothian, Scotland, EH42 1SE				
DRAWING TITLE: BATTERY CONTAINERS				
CAD REFERENCE: 00-BRANXTON -301				
SCALE: 1:50 @ A3	SHEET: 1 OF 1			
DRAWN BY: MM	DATE: 16.10.23			
CHECKED BY: GJ	DATE: 16.10.23			
AVON UTILITIES & GENERATION Ltd UNIT 1, MOULDINGS GREEN, KENILWORTH ROAD, MERIDEN, CV7 7LJ				