



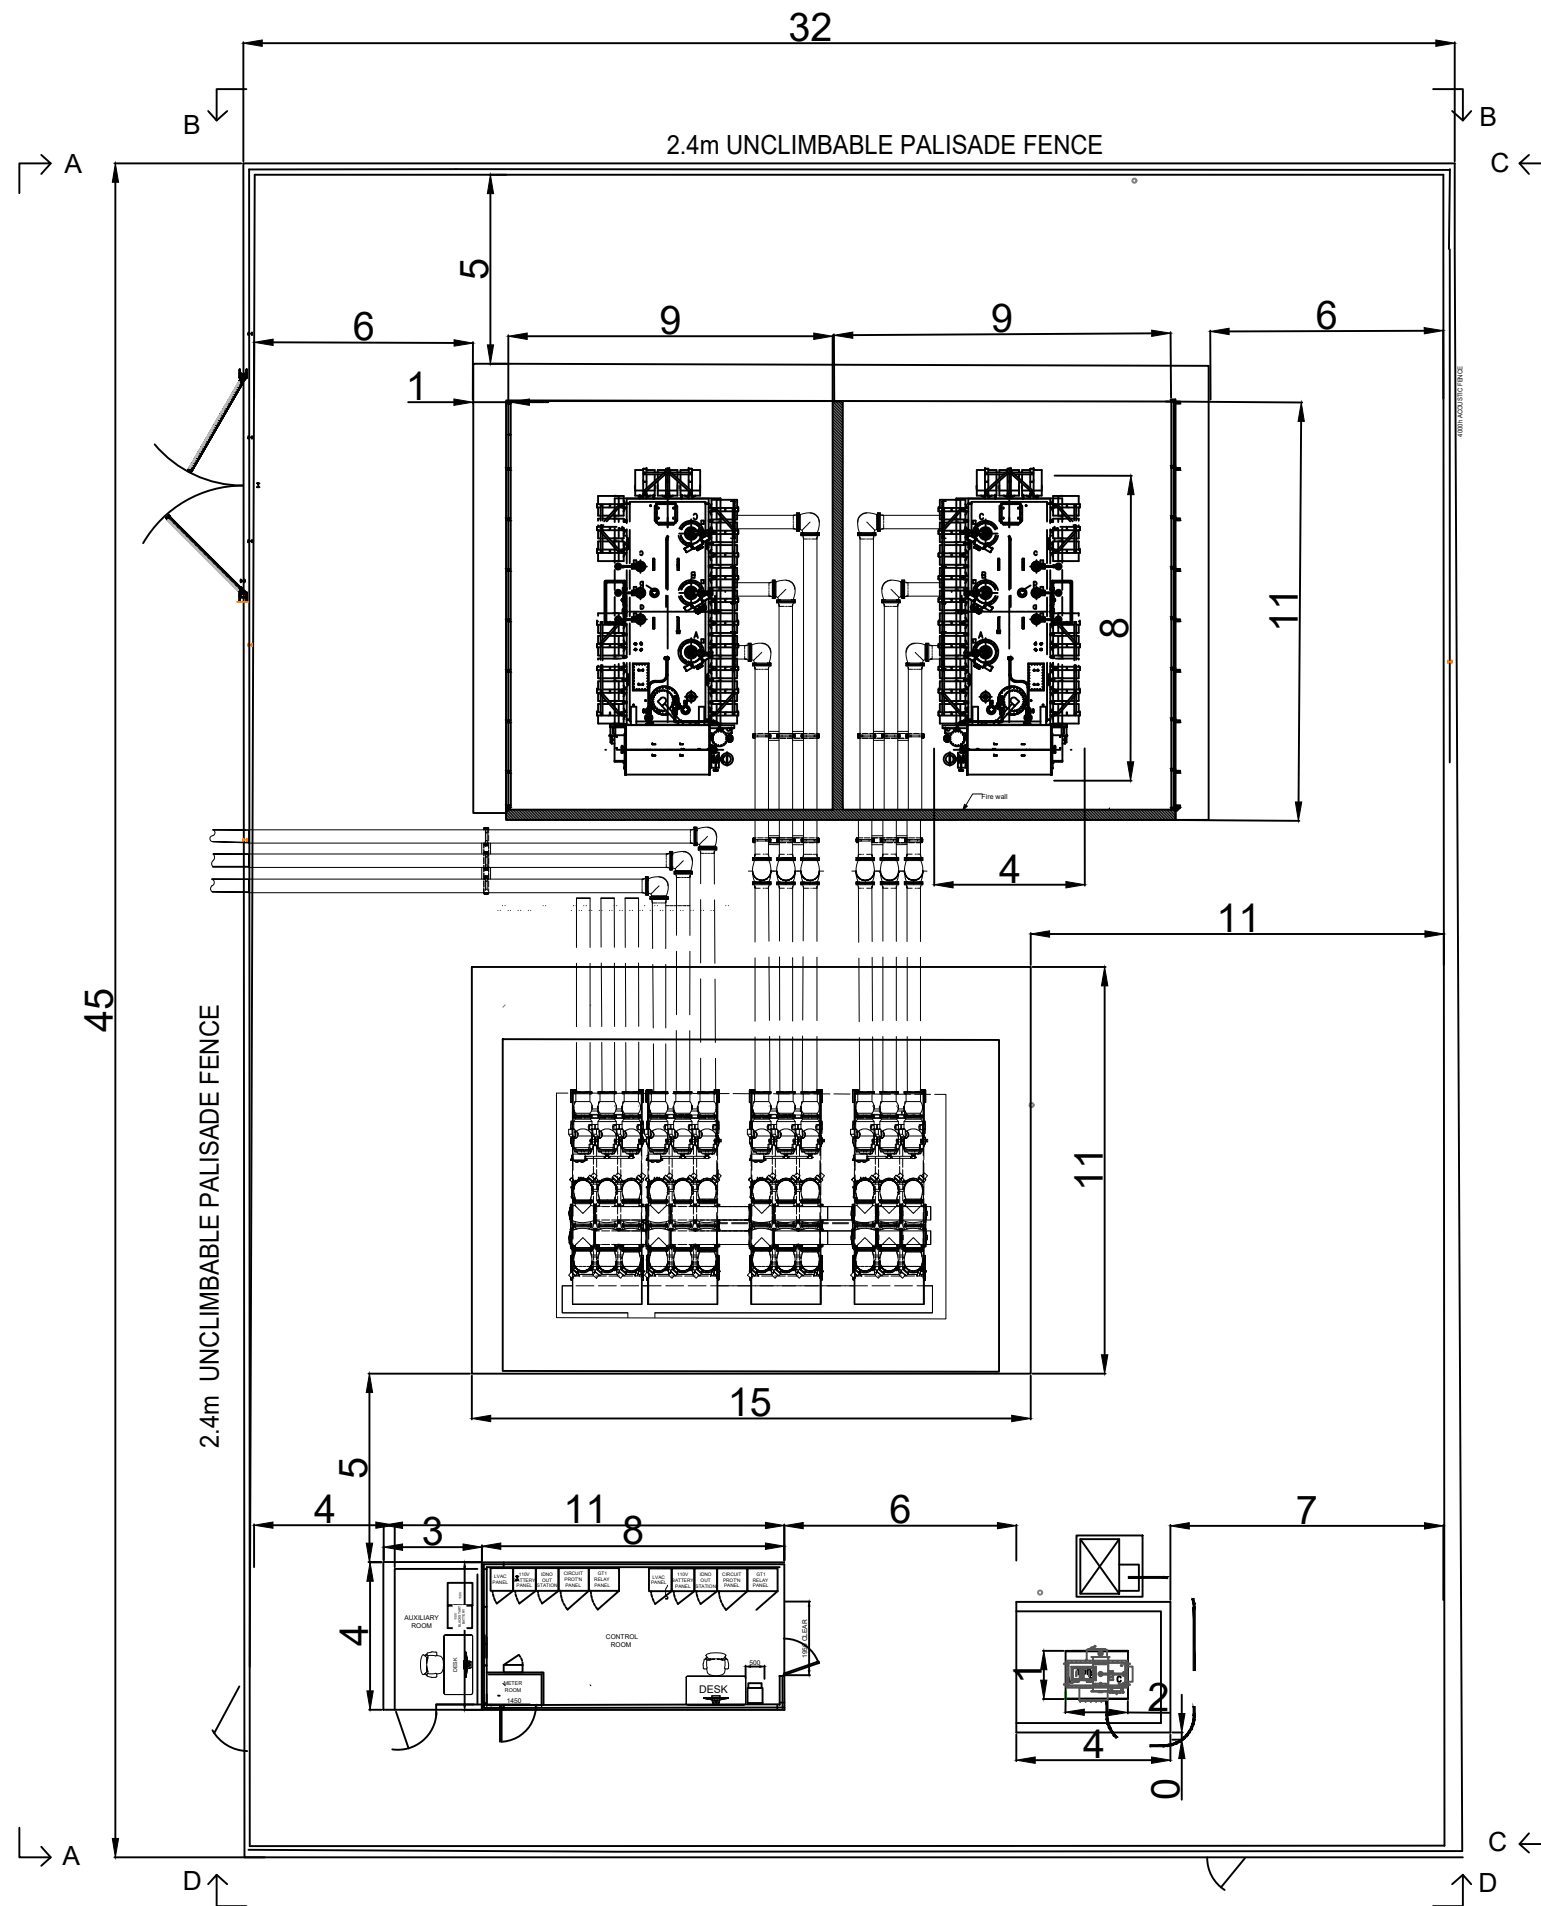


ALL DIMENSIONS GIVEN IN METERS

D	UPDATED	MM	17.01.24	GJ	
C	UPDATED FENCE	MM	23.10.23	GJ	
B	UPDATED S/S 2	MM	18.10.23	GJ	
A	FIRST ISSUE	MM	16.10.23	GJ	
No	INFORMATION		By	Date	Chkd
REVISIONS					
PROJECT NUMBER BRAXBESS STORAGE					
CLIENT: BRAXBESS					
LOCATION: Barns Ness Terrace, Thurston, Innerwick, East Lothian, Scotland, EH42 1SE					
TITLE: 132KV S/S 2TX - PLAN VIEW					
CAD REFERENCE: 02 BRANXTON - 309					
SCALE: 1:200 @ A3				SHEET: 1 OF 4	
DRAWN BY: MM			DATE: 16.10.23		
CHECKED BY: GJ			DATE: 16.10.23		
AVON UTILITIES & GENERATION Ltd UNIT 1 , MOULDINGS GREEN, KENILWORTH ROAD, MERIDEN, CV7 7LJ				AVON UTILITIES & GENERATION 	


INTERNAL ELEVATION - VIEW A

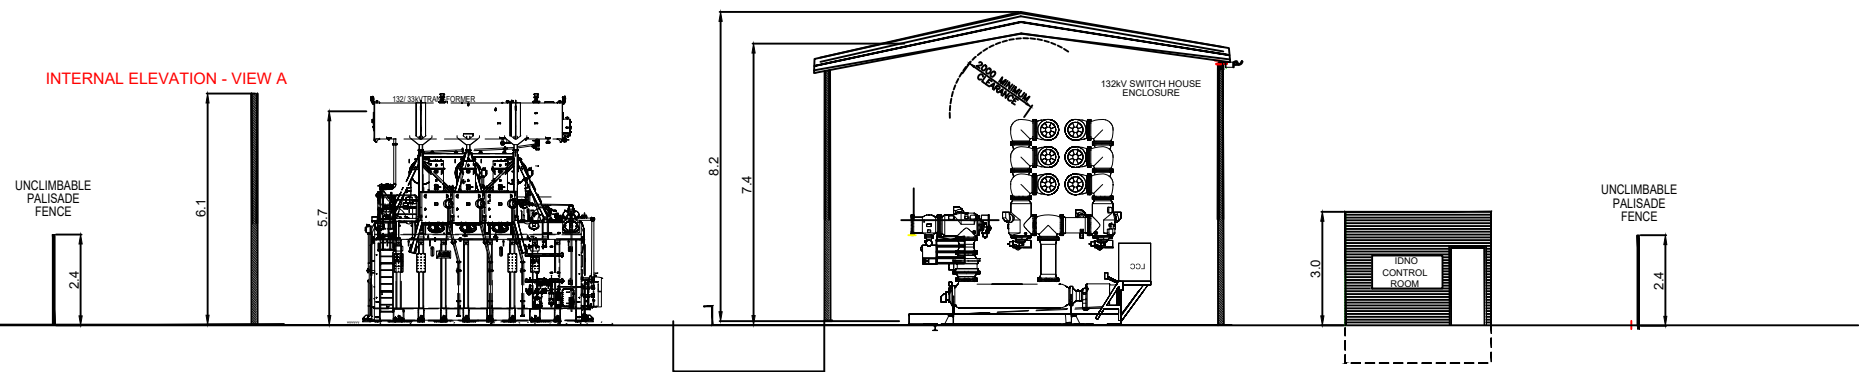


ELEVATION - VIEW A

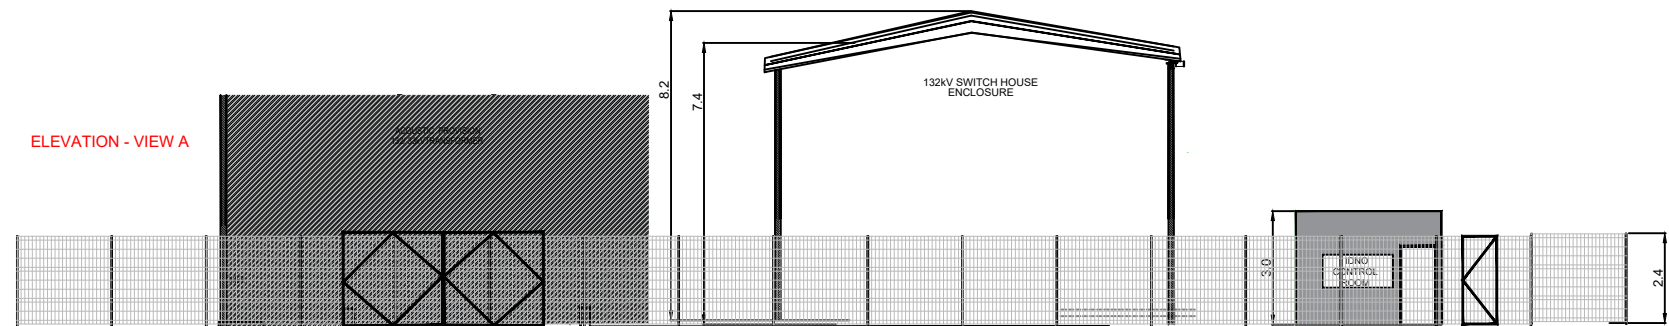


ELEVATION - VIEW B

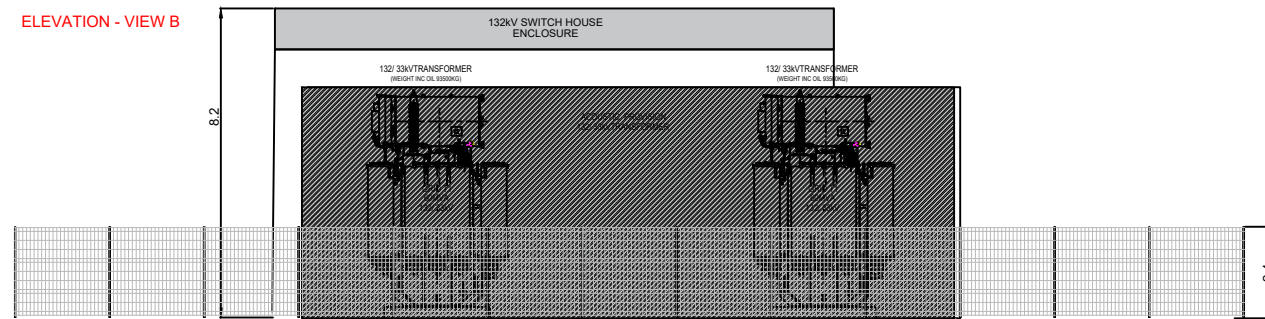

ELEVATION - VIEW D

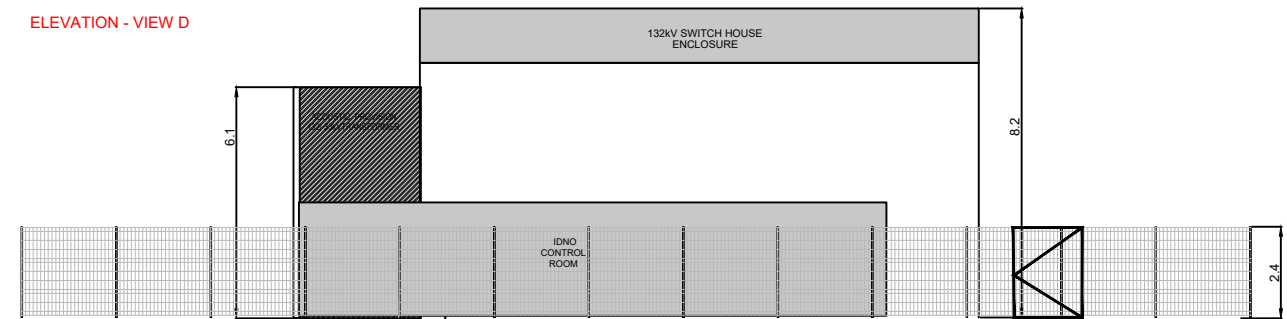


ELEVATION - VIEW C

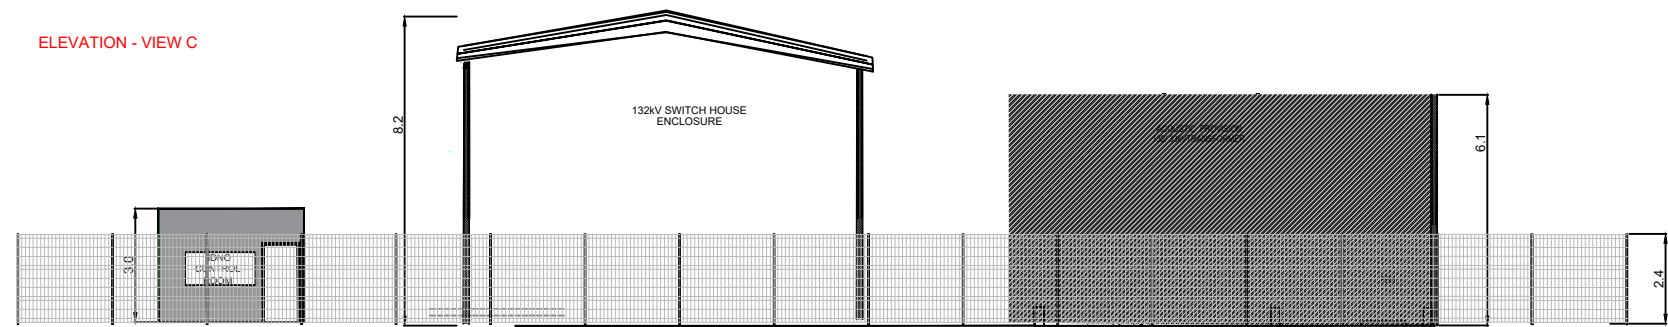


No	INFORMATION	By	Date	Chkd
D	UPDATED	MM	17.01.24	GJ
C	UPDATED FENCE	MM	23.10.23	GJ
B	UPDATED S/S 2	MM	18.10.23	GJ
A	FIRST ISSUE	MM	16.10.23	GJ

REVISIONS

PROJECT NUMBER	BRAXBESS STORAGE		
CLIENT:	BRAXBESS		
LOCATION:	Barns Ness Terrace, Thurston, Innerwick, East Lothian, Scotland, EH42 1SE		
TITLE:	132KV SS 2TX - PLAN VIEW		
CAD REFERENCE:	02 BRANXTON - 309		
SCALE:	1:200 @ A3	SHEET:	2 OF 4
DRAWN BY:	MM	DATE:	16.10.23
CHECKED BY:	GJ	DATE:	16.10.23
AVON UTILITIES & GENERATION Ltd UNIT 1 - MOULDINGS GREEN, KENILWORTH ROAD, MERIDEN, CV7 7LJ		AVON UTILITIES & GENERATION	

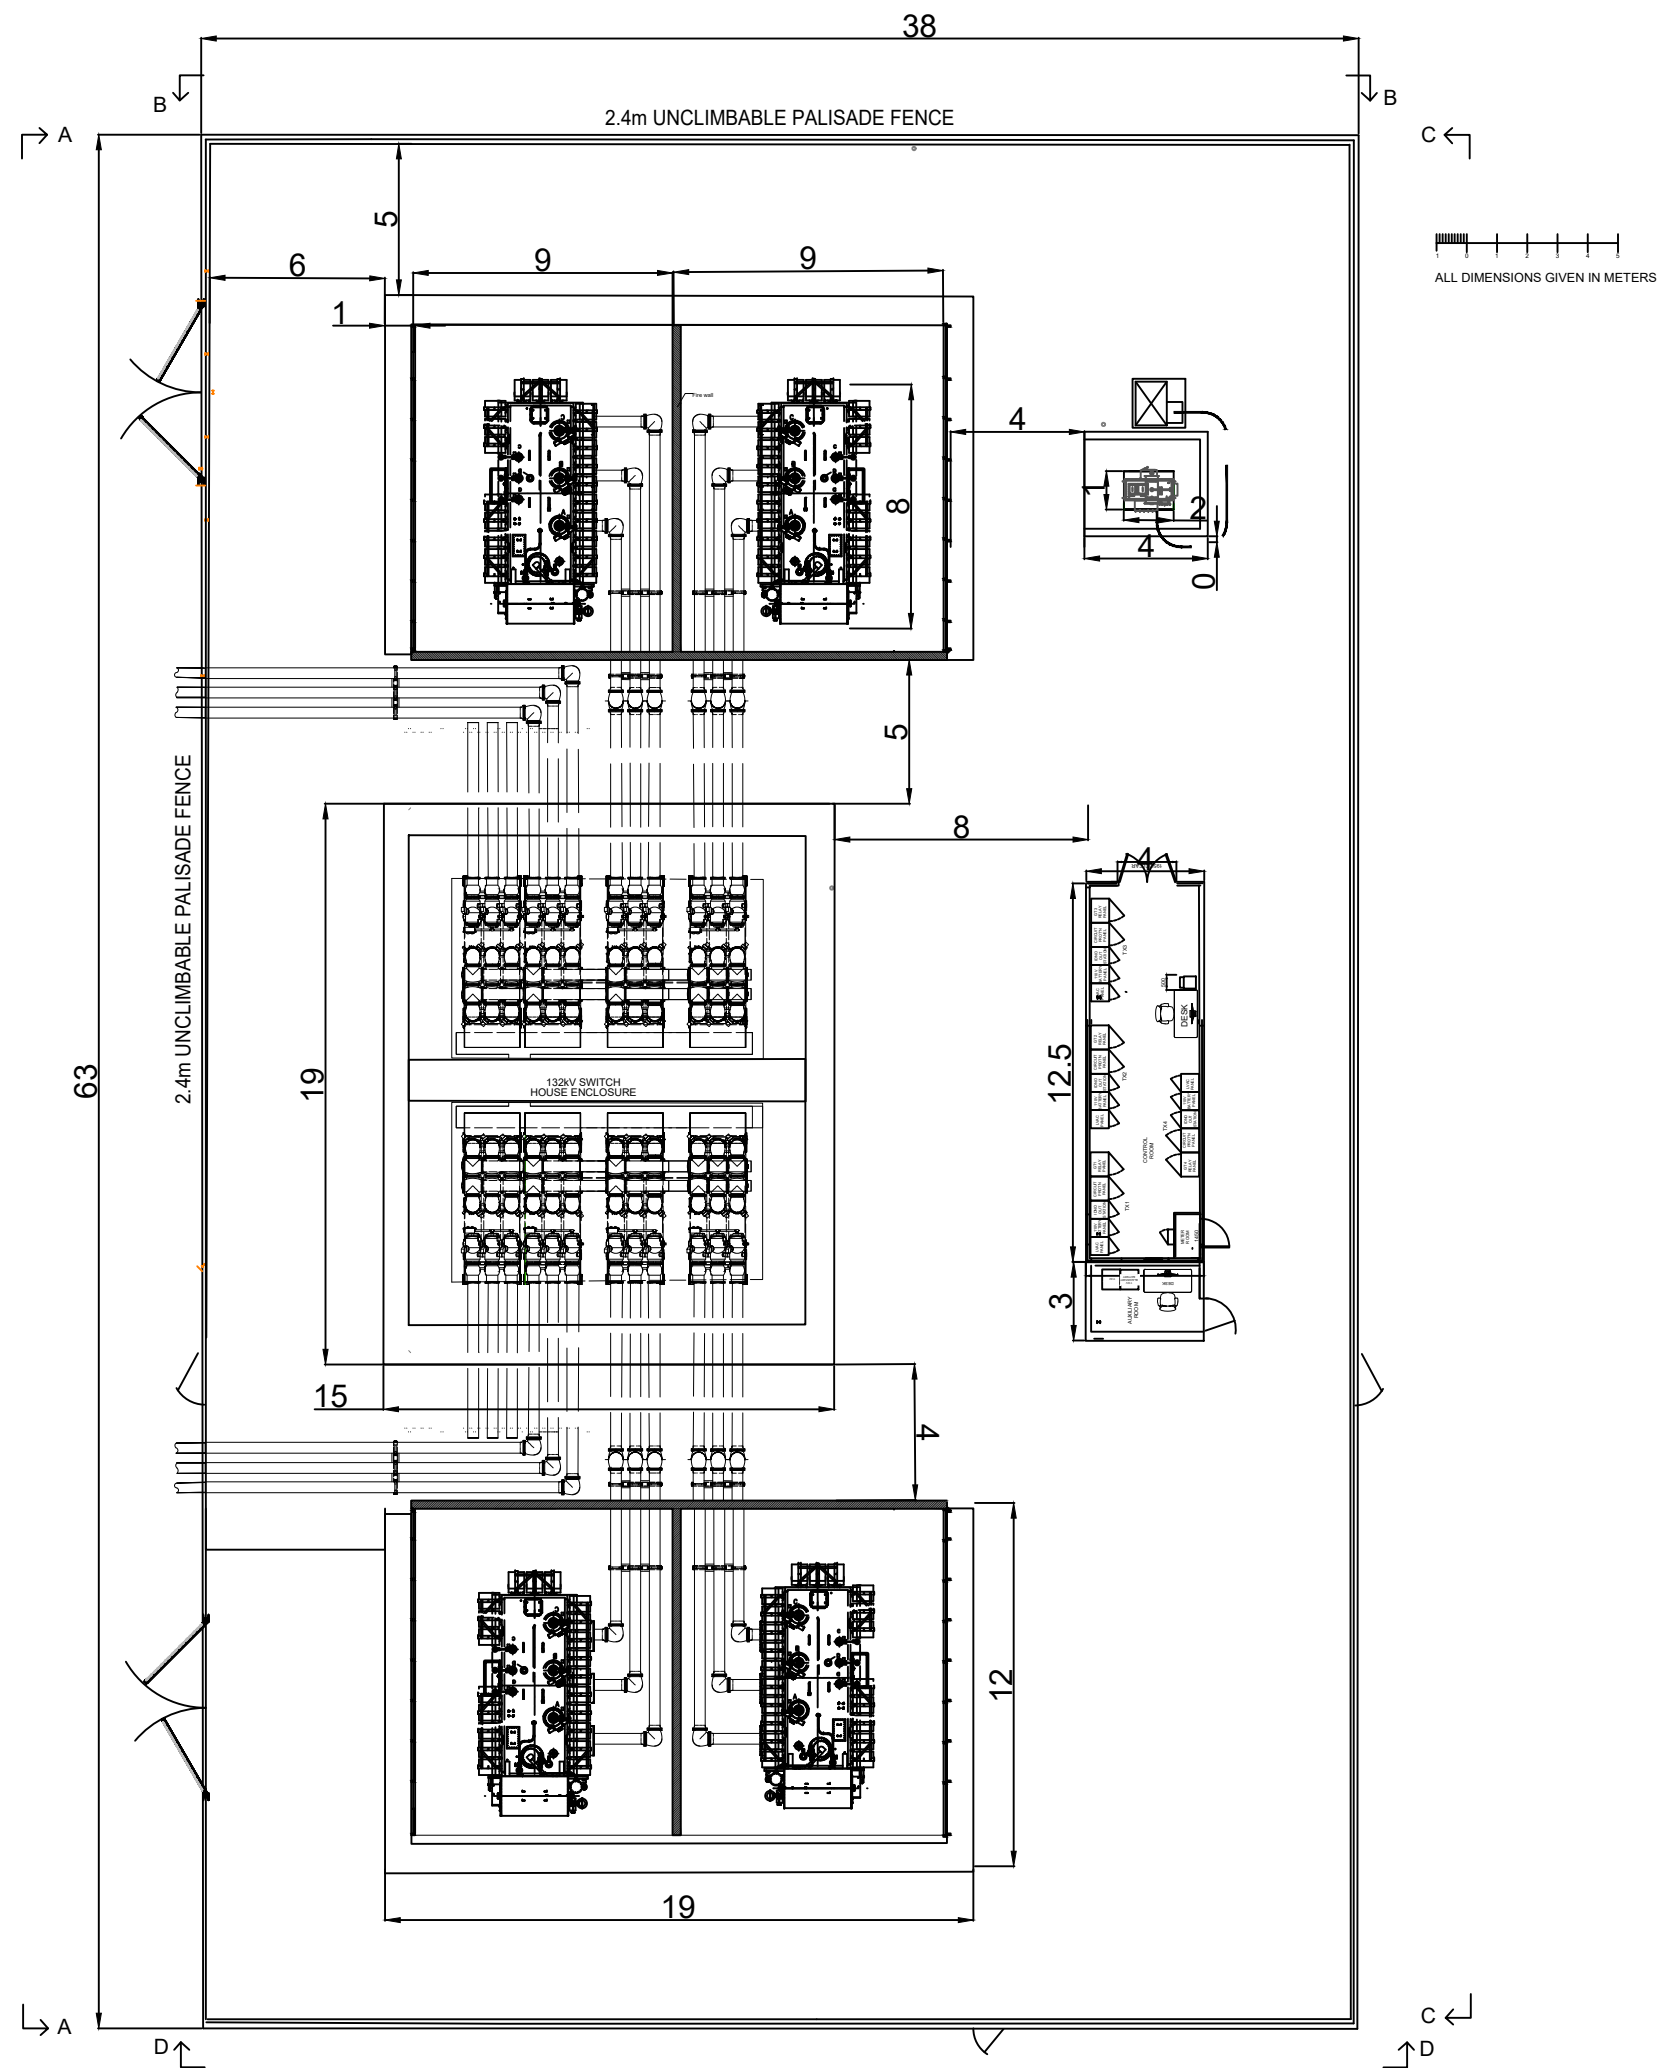

D	UPDATED	MM	17.01.24	GJ
C	UPDATED FENCE	MM	23.10.23	GJ
B	UPDATED S/S 2	MM	18.10.23	GJ
A	FIRST ISSUE	MM	16.10.23	GJ
No	INFORMATION	By	Date	Chkd
REVISIONS				
PROJECT NUMBER BRAXBESS STORAGE				
CLIENT: BRAXBESS				
LOCATION: Barns Ness Terrace, Thurston, Innerwick, East Lothian, Scotland, EH42 1SE				
TITLE: 132KV SS 4TX - PLAN VIEW				
CAD REFERENCE: 02 BRANXTON - 309				
SCALE: 1:200 @ A3			SHEET: 3 OF 4	
DRAWN BY: MM		DATE: 16.10.23		
CHECKED BY: GJ		DATE: 16.10.23		
AVON UTILITIES & GENERATION Ltd UNIT 1, MOULDINGS GREEN, KENILWORTH ROAD, MERIDEN, CV7 7LJ				

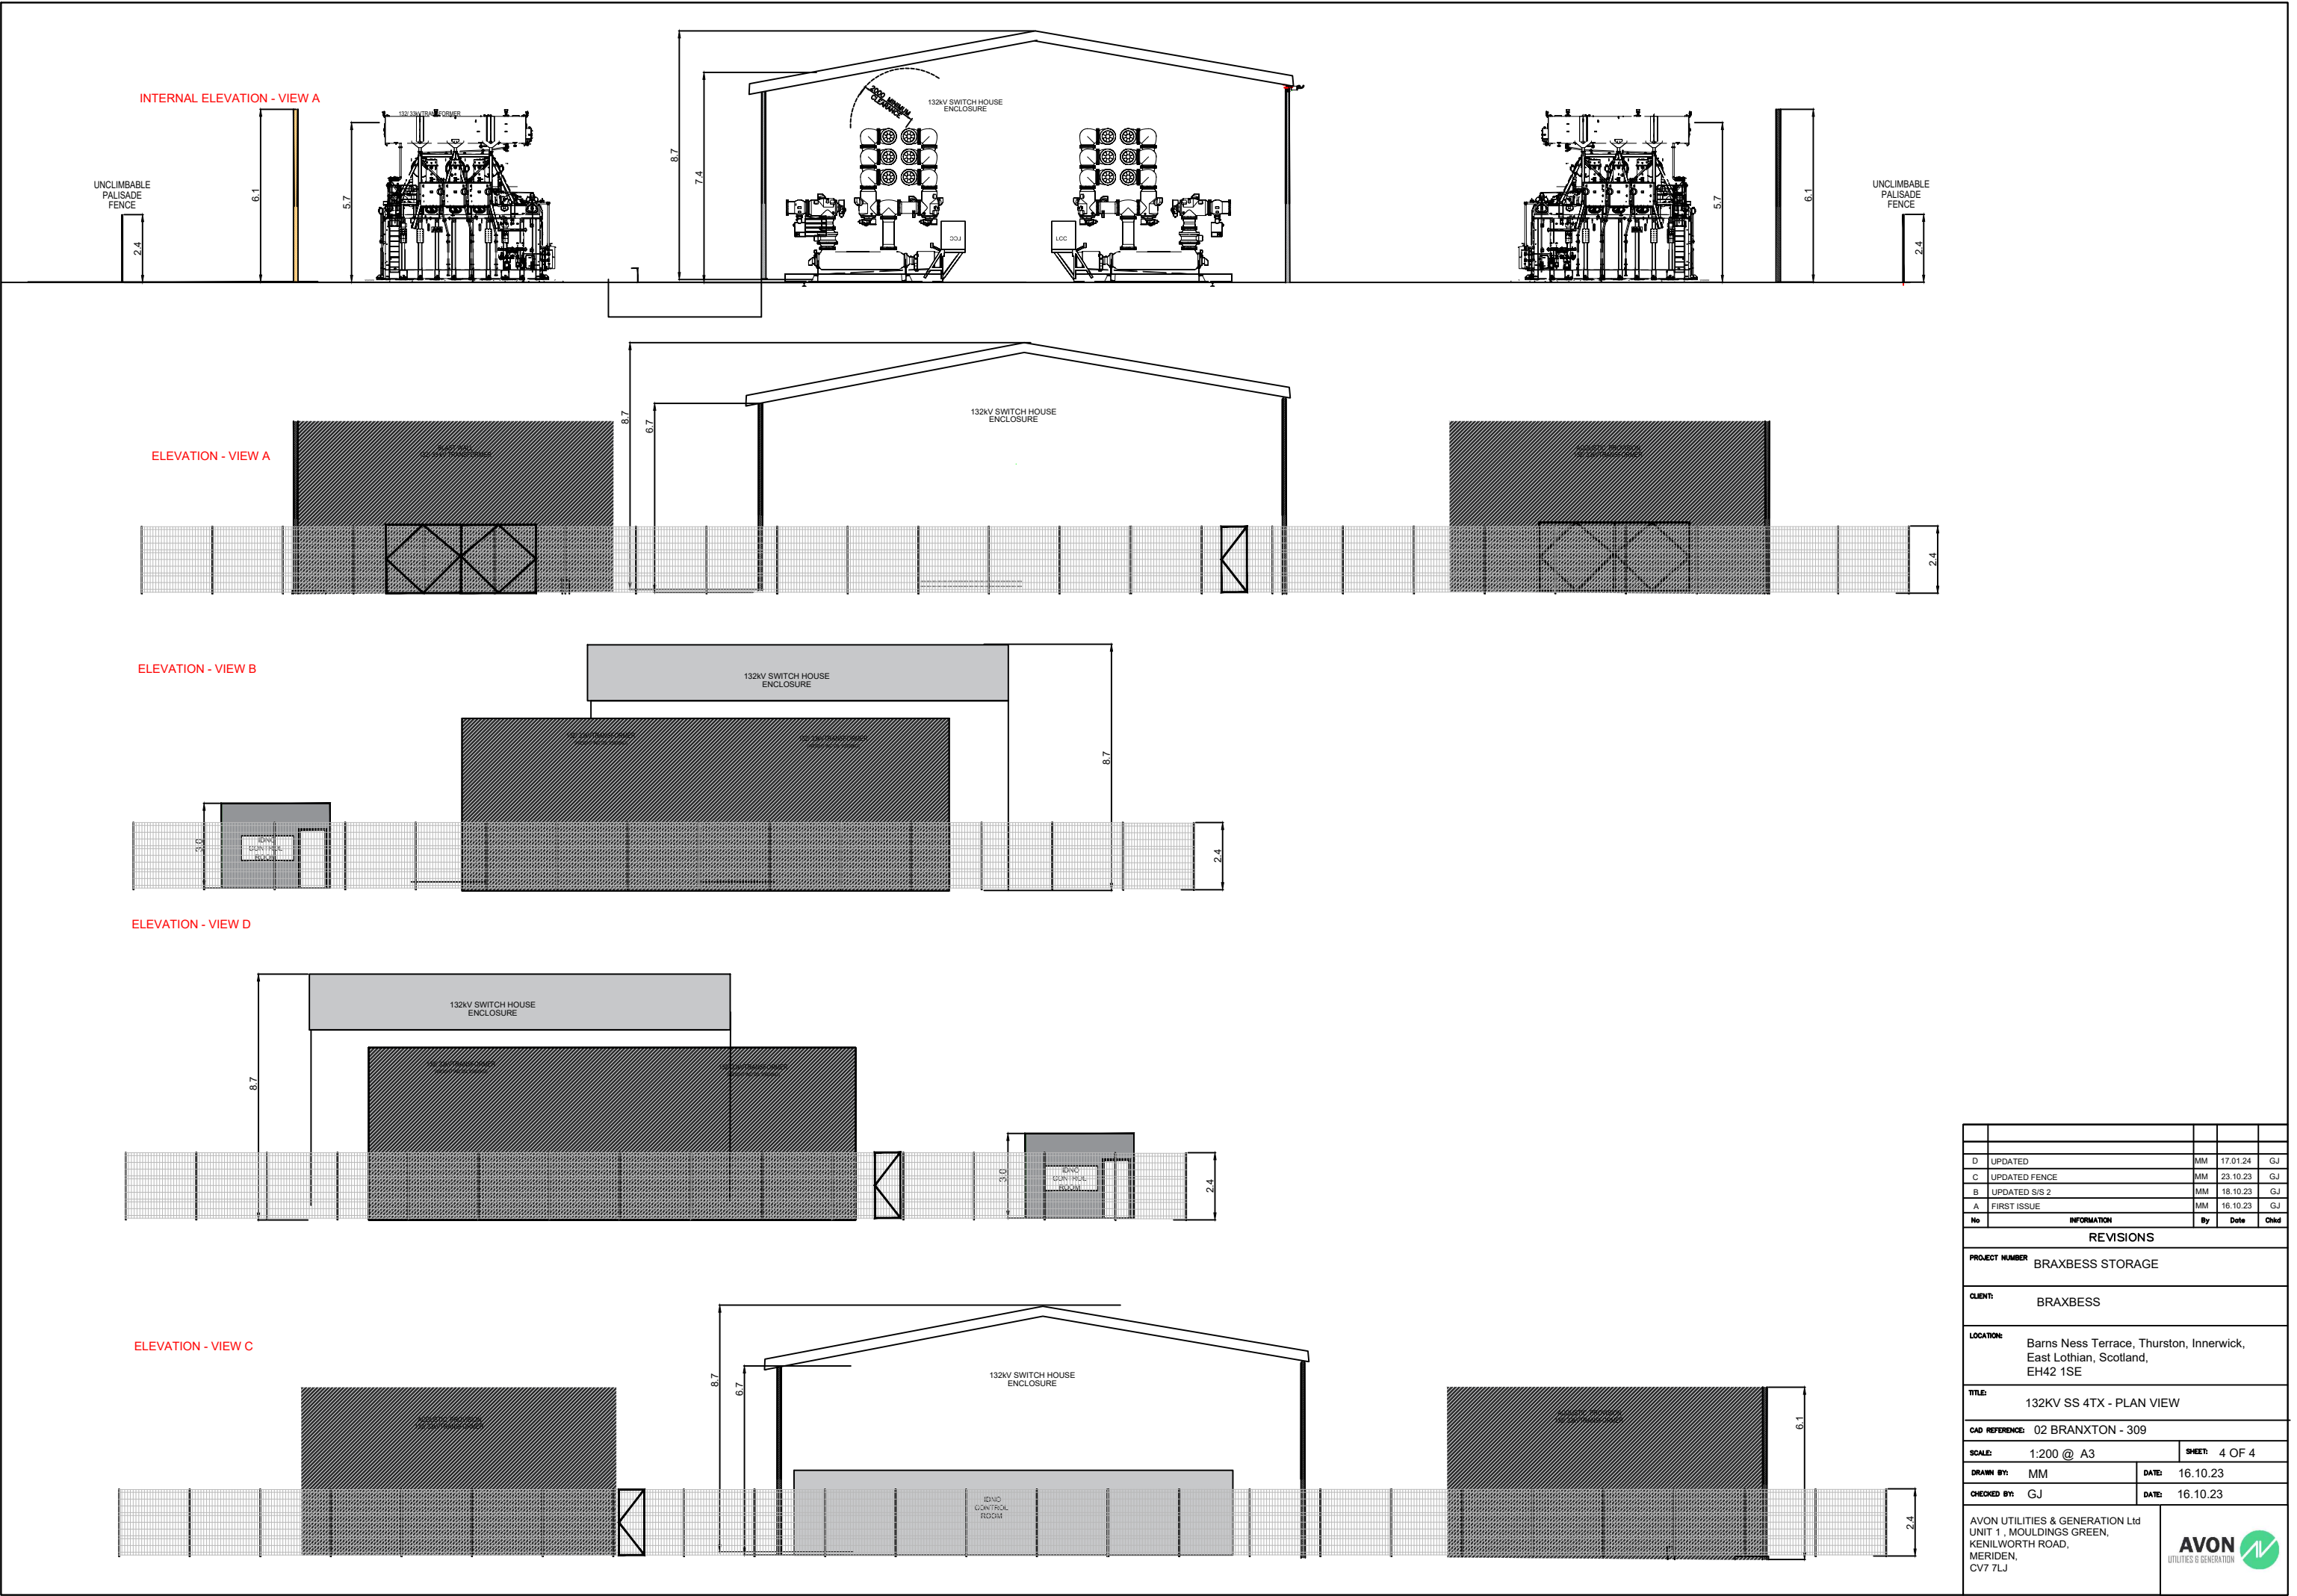

D	UPDATED	MM	17.01.24	GJ
C	UPDATED FENCE	MM	23.10.23	GJ
B	UPDATED S/S 2	MM	18.10.23	GJ
A	FIRST ISSUE	MM	16.10.23	GJ
No	INFORMATION	By	Date	Chkd
REVISIONS				
PROJECT NUMBER BRAXBESS STORAGE				
CLIENT: BRAXBESS				
LOCATION: Barns Ness Terrace, Thurston, Innerwick, East Lothian, Scotland, EH42 1SE				
TITLE: 132KV SS 4TX - PLAN VIEW				
CAD REFERENCE: 02 BRANXTON - 309				
SCALE: 1:200 @ A3			SHEET: 4 OF 4	
DRAWN BY: MM		DATE: 16.10.23		
CHECKED BY: GJ		DATE: 16.10.23		
AVON UTILITIES & GENERATION Ltd UNIT 1, MOULDINGS GREEN, KENILWORTH ROAD, MERIDEN, CV7 7LJ		AVON UTILITIES & GENERATION 		