

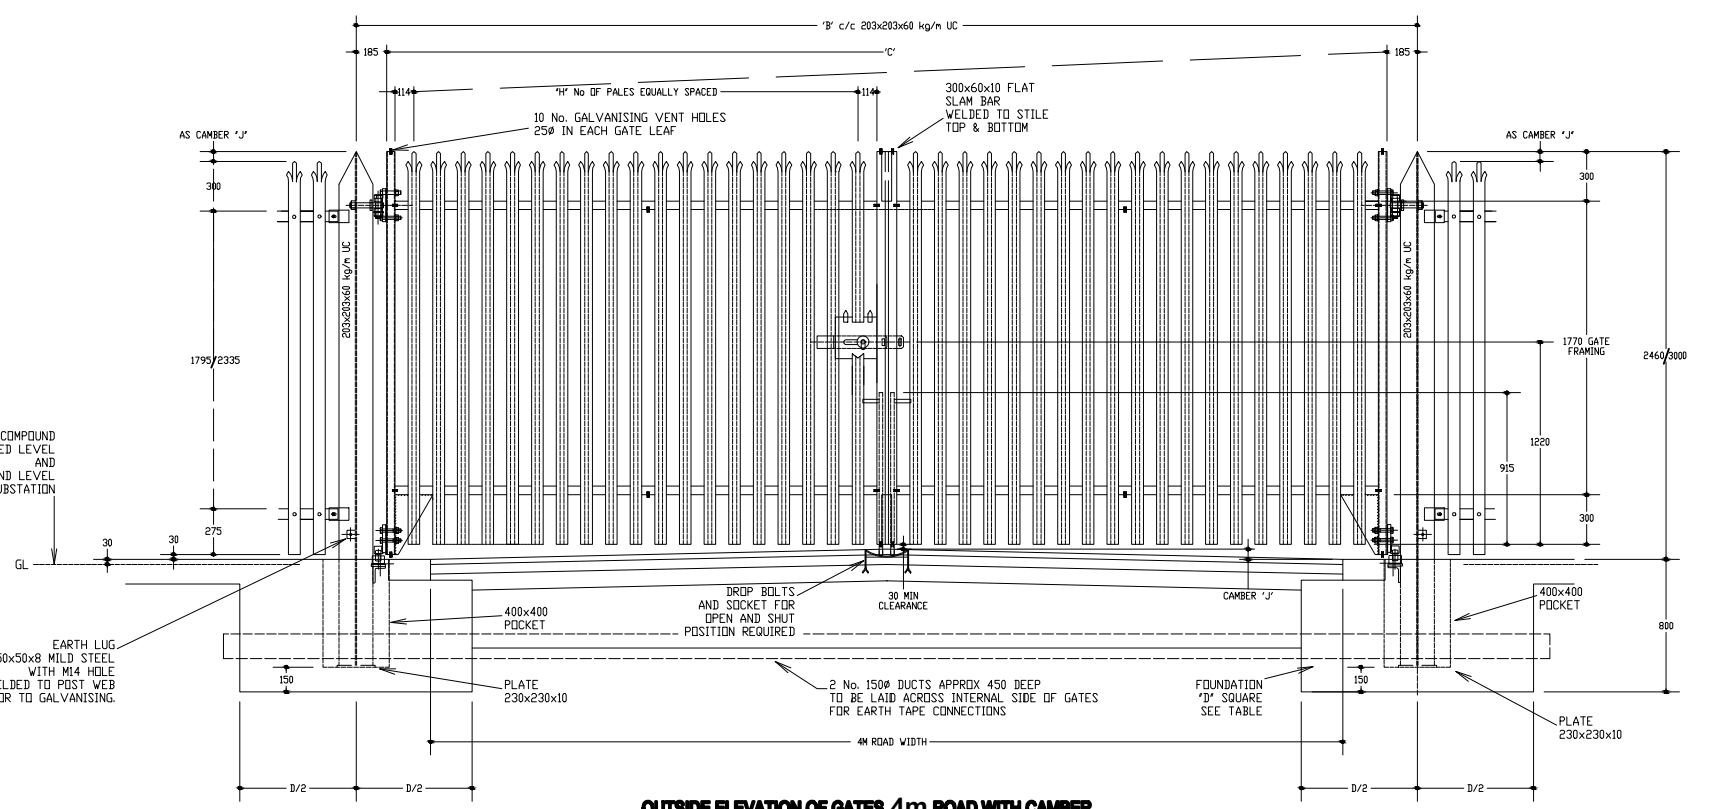



DETAILS OF INTERNAL AND EXTERNAL CORNER ARRANGEMENTS

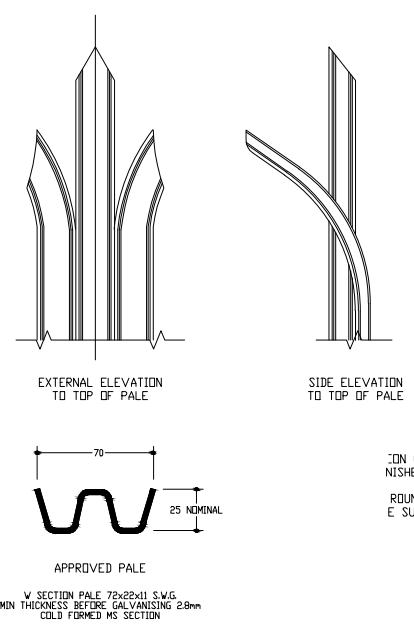

OUTSIDE ELEVATION OF GATES 4m ROAD WITH CAMBER

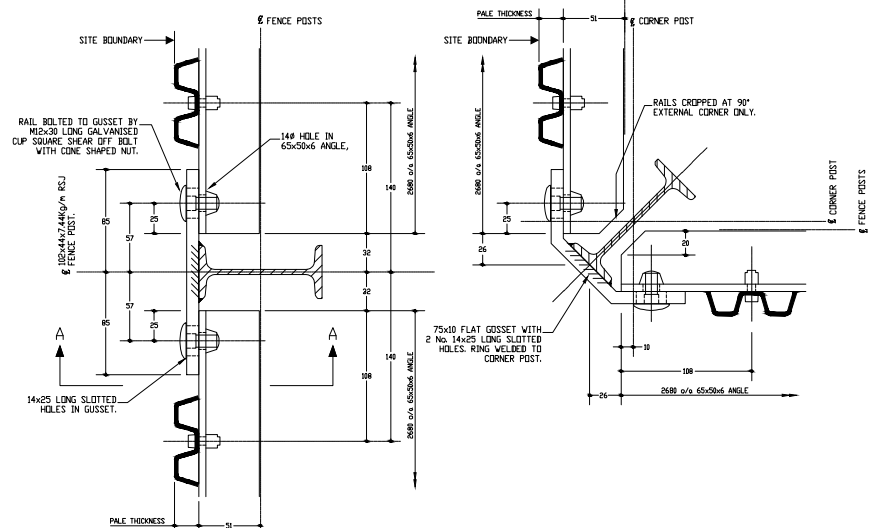

DETAILS OF PALISADE FIXINGS

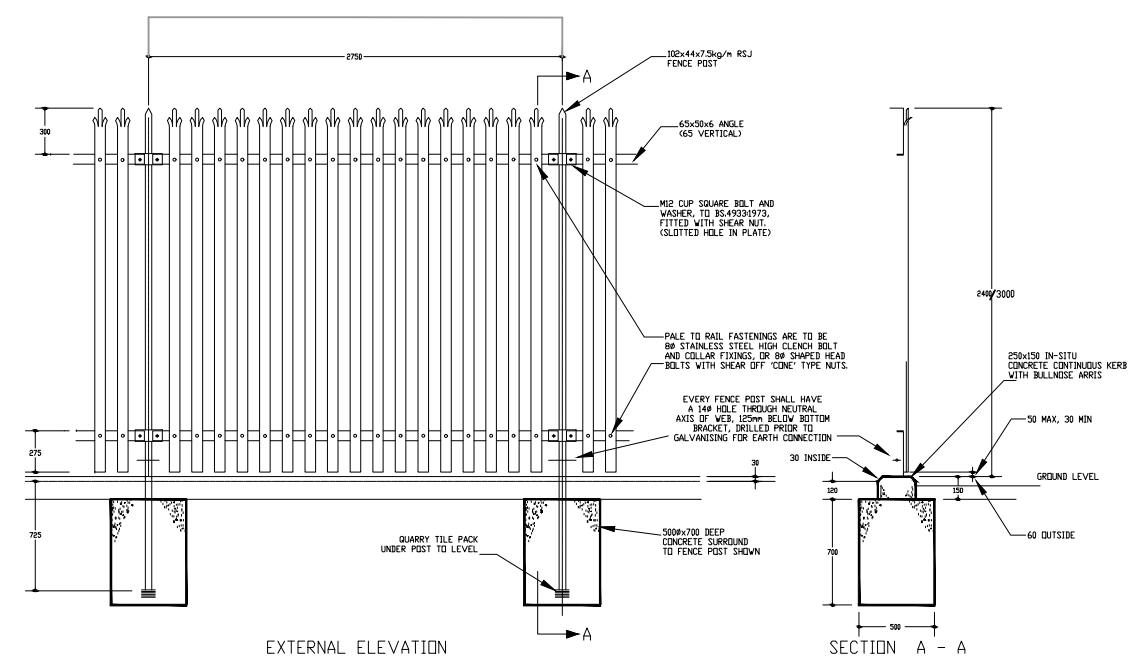

USUAL ARRANGEMENT SHOWING FENCE POST FOUNDATION

No	REVISIONS	By	Date	Chkd
A	FIRST ISSUE	MM	16.10.23	GJ
INFORMATION				
PROJECT NUMBER				
BRAXBESS STORAGE				
CLIENT:				
BRAXBESS				
LOCATION:				
Barns Ness Terrace, Thurston, Innerwick, East Lothian, Scotland, EH42 1SE				
DRAWING TITLE:				
PALISADE FENCE				
CAD REFERENCE:				
00-BRANXTON -307				
SCALE:		SHEET:		
1:50 @ A3		1 OF 1		
DRAWN BY:		DATE:		
MM		16.10.23		
CHECKED BY:		DATE:		
GJ		16.10.23		
AVON UTILITIES & GENERATION Ltd UNIT 1, MOULDINGS GREEN, KENILWORTH ROAD, MERIDEN, CV7 7LJ				