


LEGEND


SITE BOUNDARY

RETAINING WALL


EQUIPMENT LEVELS

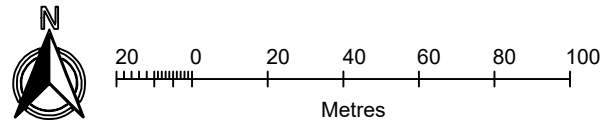


B	UPDATED CROSS SECTIONS		MM	01.11.23	GJ
A	FIRST ISSUE		MM	23.10.23	GJ
No	INFORMATION		By	Date	Chkd
REVISIONS					
PROJECT NUMBER					
BRAXBESS STORAGE					
TITLE:					
SITE LEVELS- PLAN VIEW					
CLIENT: BRAXBESS					
LOCATION: Barns Ness Terrace, Thurston, Innerwick, East Lothian, Scotland, EH42 1SE					
CAD REFERENCE: 00-BRANXTON -105					
SCALE: 1:2000 @ A1			SHEET: 1 OF 3		
DRAWN BY: MM			DATE: 23.10.23		
CHECKED BY: GJ			DATE: 23.10.23		
AVON UTILITIES & GENERATION Ltd UNIT 1, MOULDINGS GREEN, KENILWORTH ROAD, MERIDEN, CV7 7LJ			AVON UTILITIES & GENERATION 		

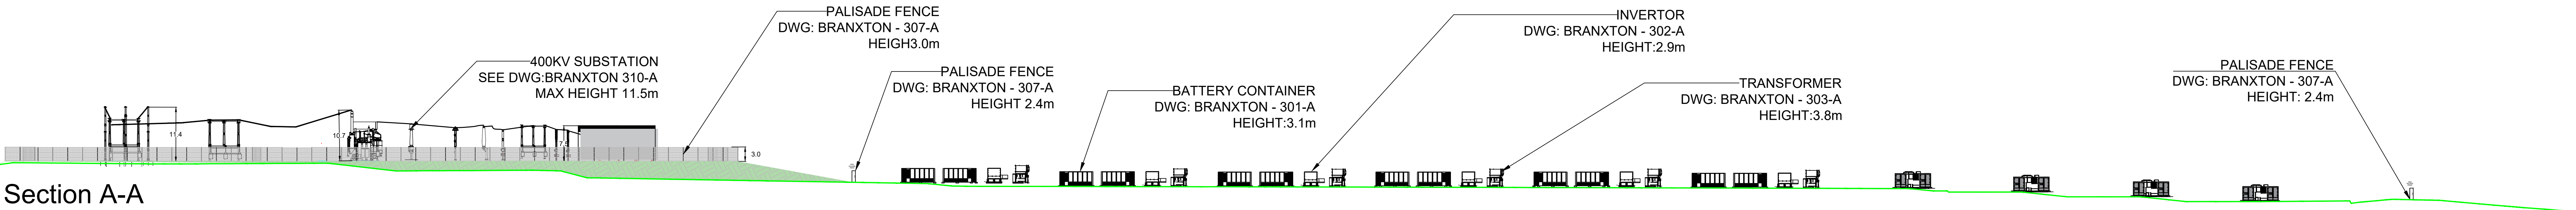



Section A-A

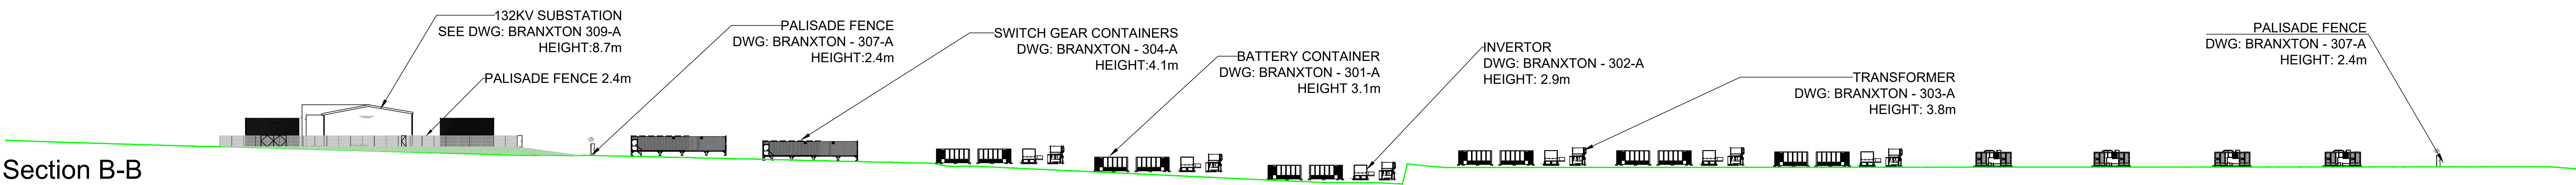


Section B-B

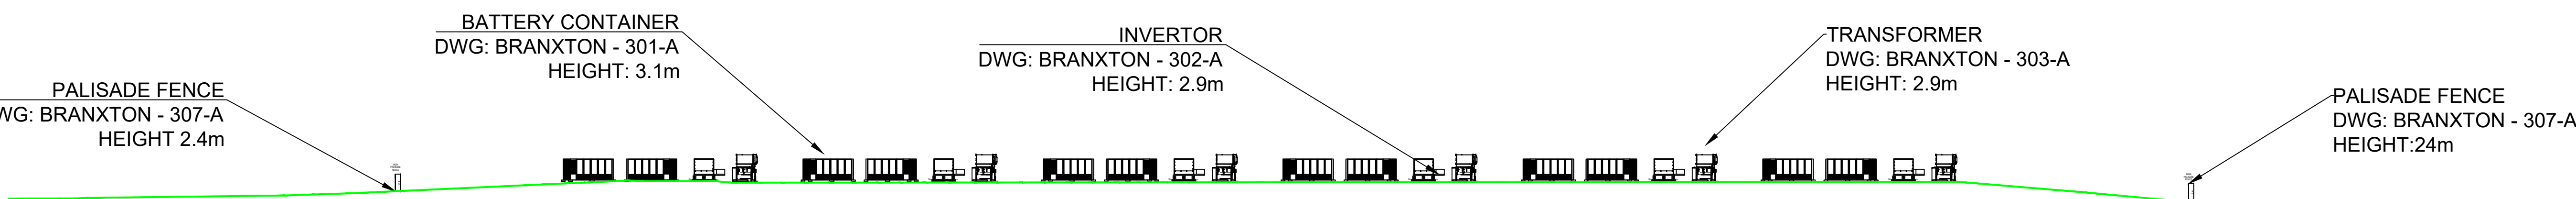


Section C-C

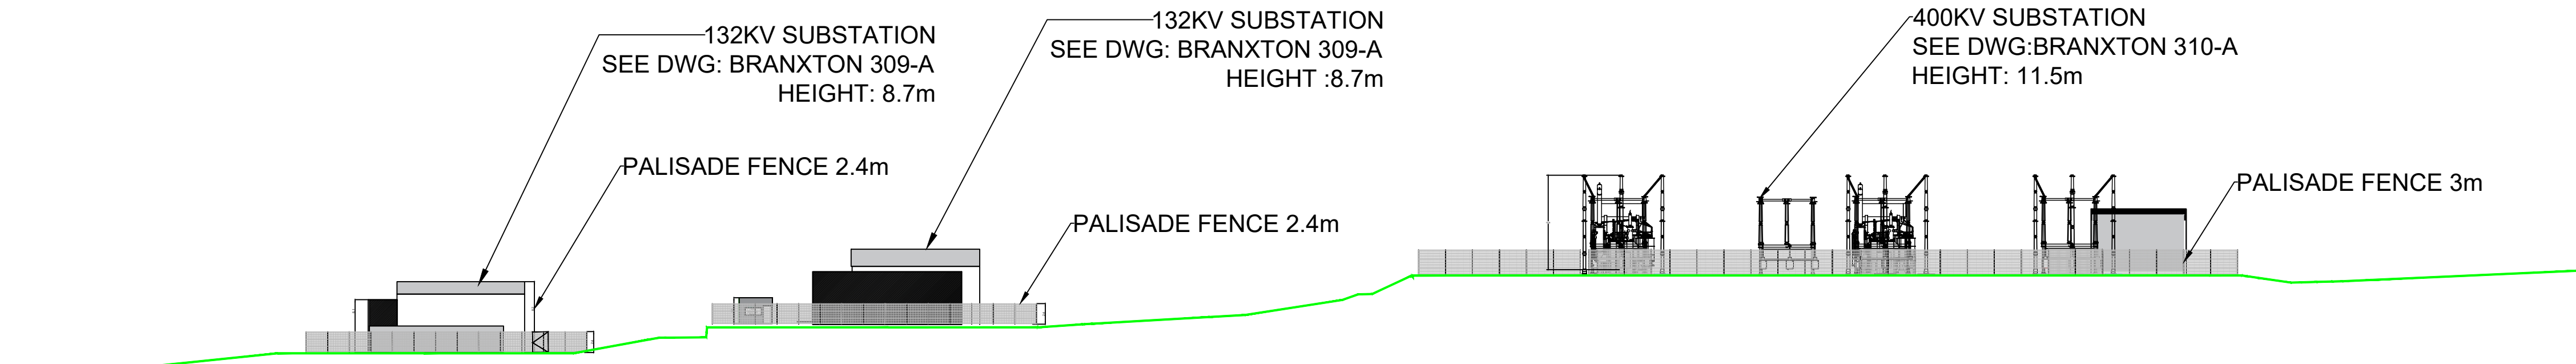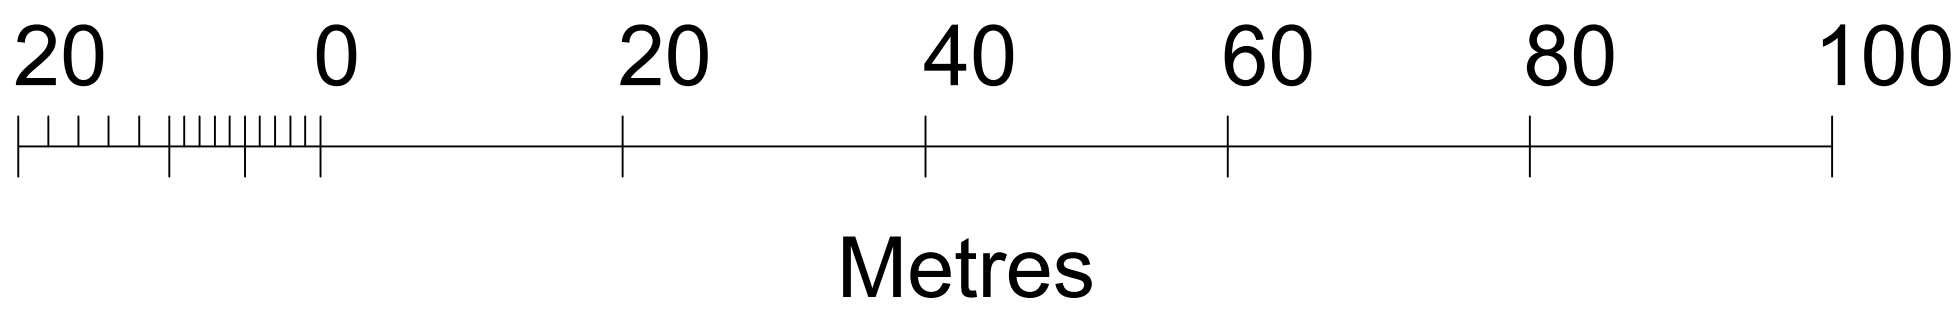


Section D-D

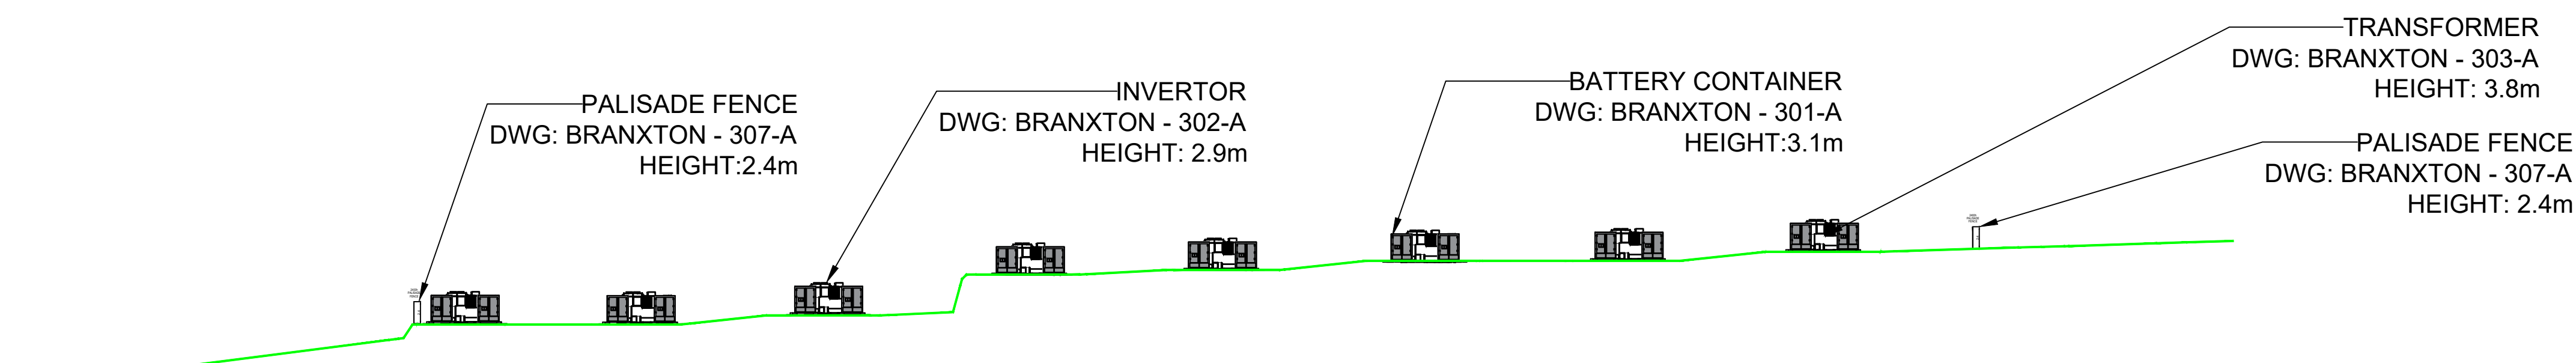

Section E-E

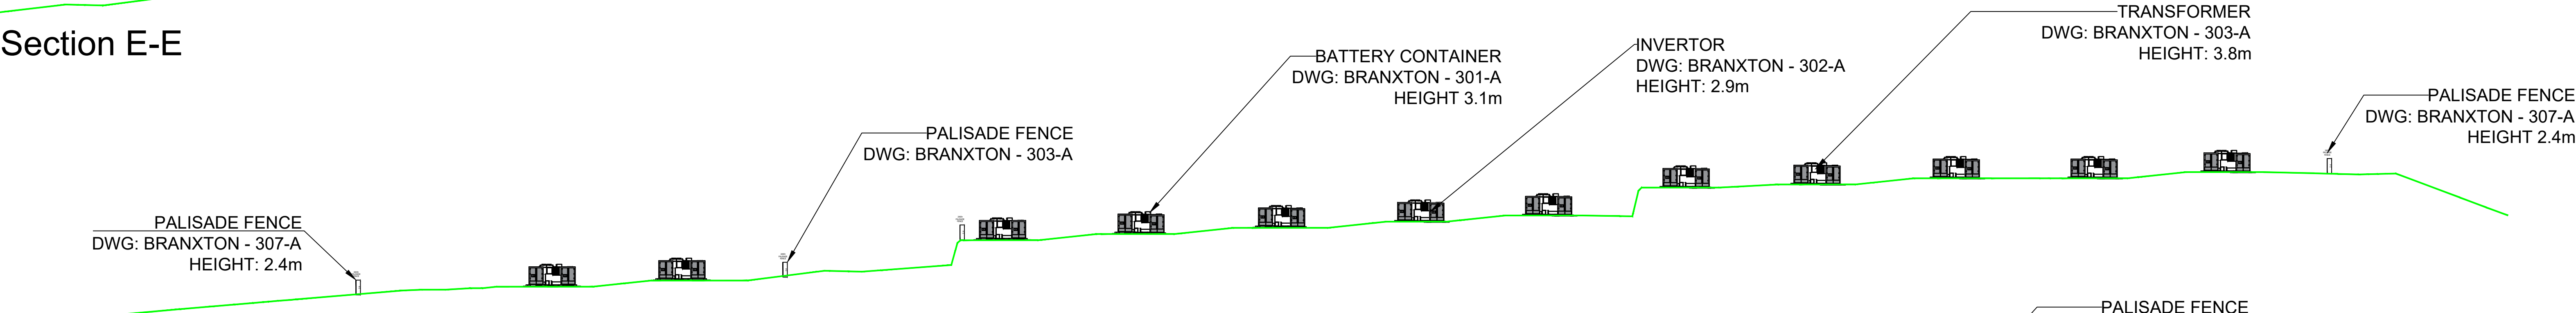


Section F-F

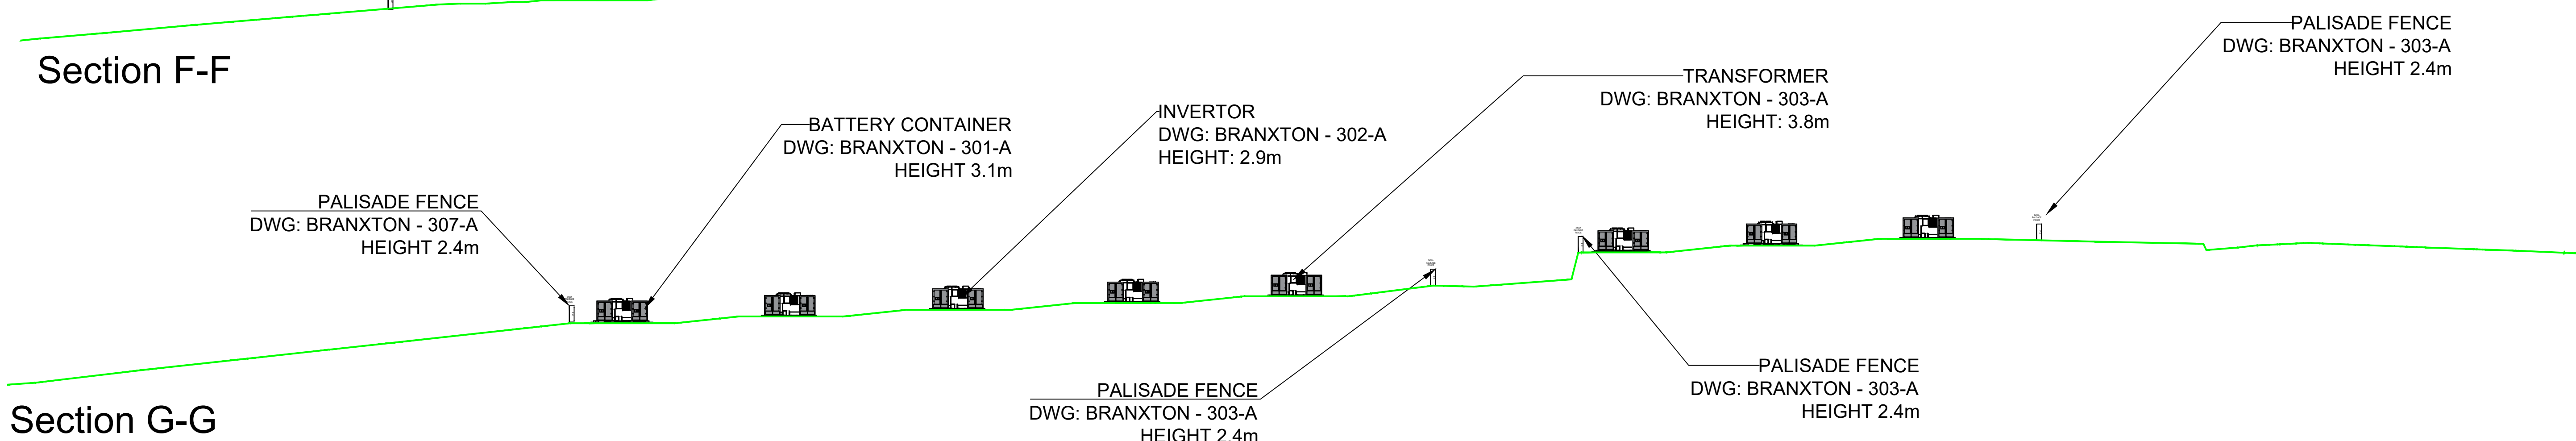

Section G-G


B	UPDATED CROSS SECTIONS	MM	01.11.23	GJ
A	FIRST ISSUE	MM	23.10.23	GJ
No	INFORMATION	By	Date	Chkd
REVISIONS				
PROJECT NUMBER				
BRAXBESS STORAGE				
TITLE:				
SITE LEVELS- CROSS SECTIONS				
CLIENT: BRAXBESS				
LOCATION: Barns Ness Terrace, Thurston, Innerwick, East Lothian, Scotland, EH42 1SE				
CAD REFERENCE: 00-BRANXTON -105				
SCALE: 1:500 @ A0		SHEET: 2 OF 3		
DRAWN BY: MM		DATE: 23.10.23		
CHECKED BY: GJ		DATE: 23.10.23		
AVON UTILITIES & GENERATION Ltd UNIT 1 , MOULDINGS GREEN, KENILWORTH ROAD, MERIDEN, CV7 7LJ		AVON UTILITIES & GENERATION 		

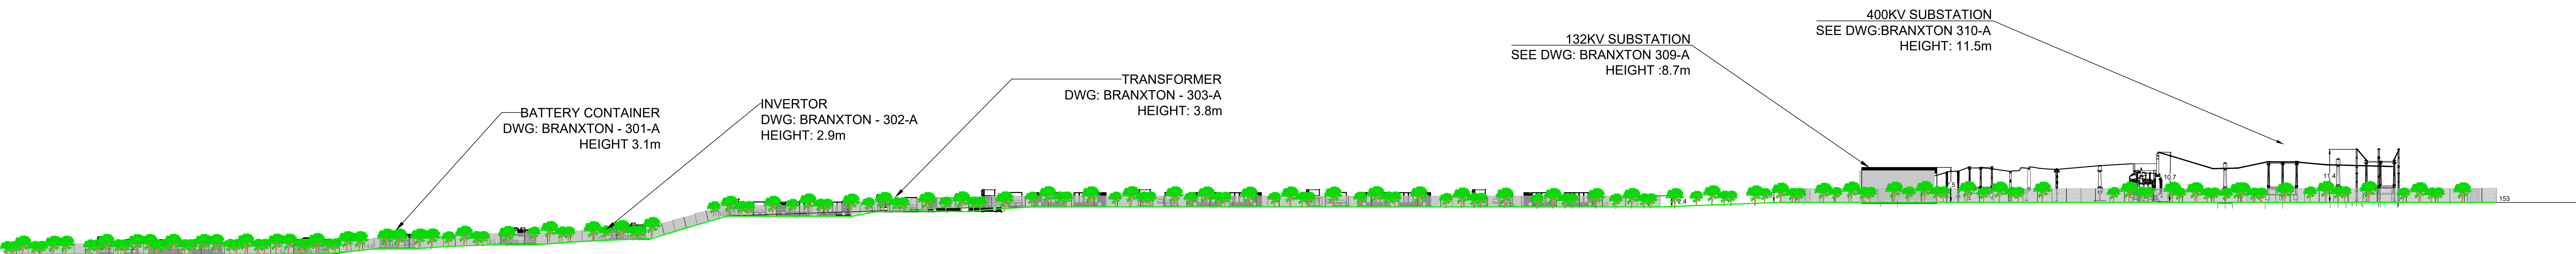


ELEVATION AA




ELEVATION BB

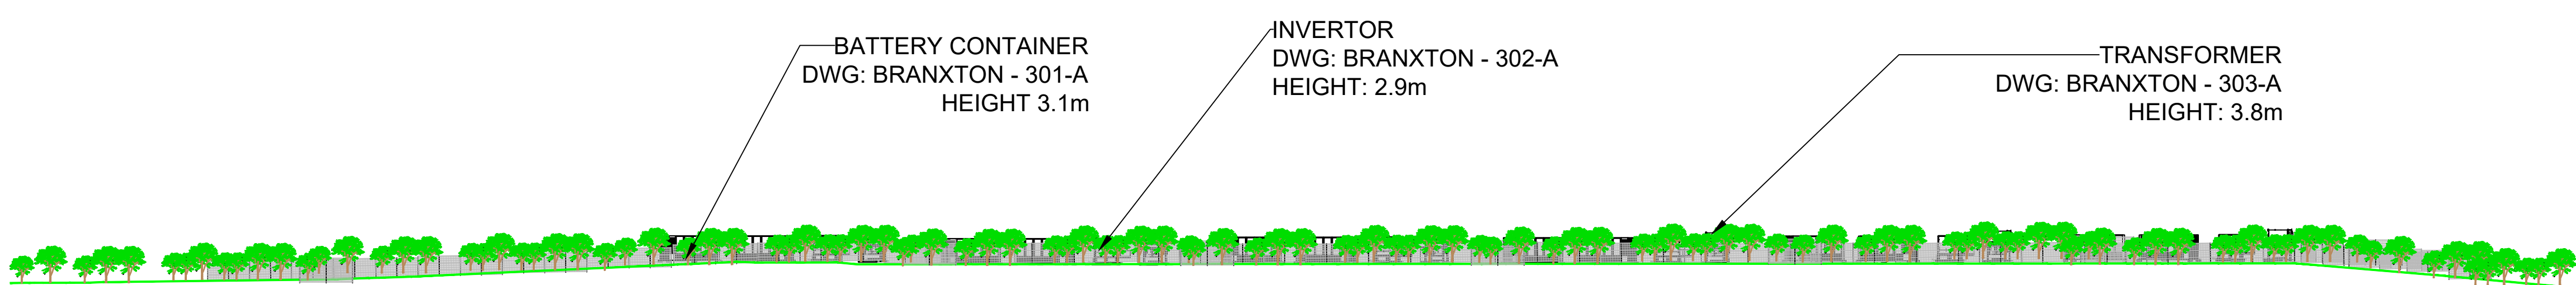

ELEVATION CC

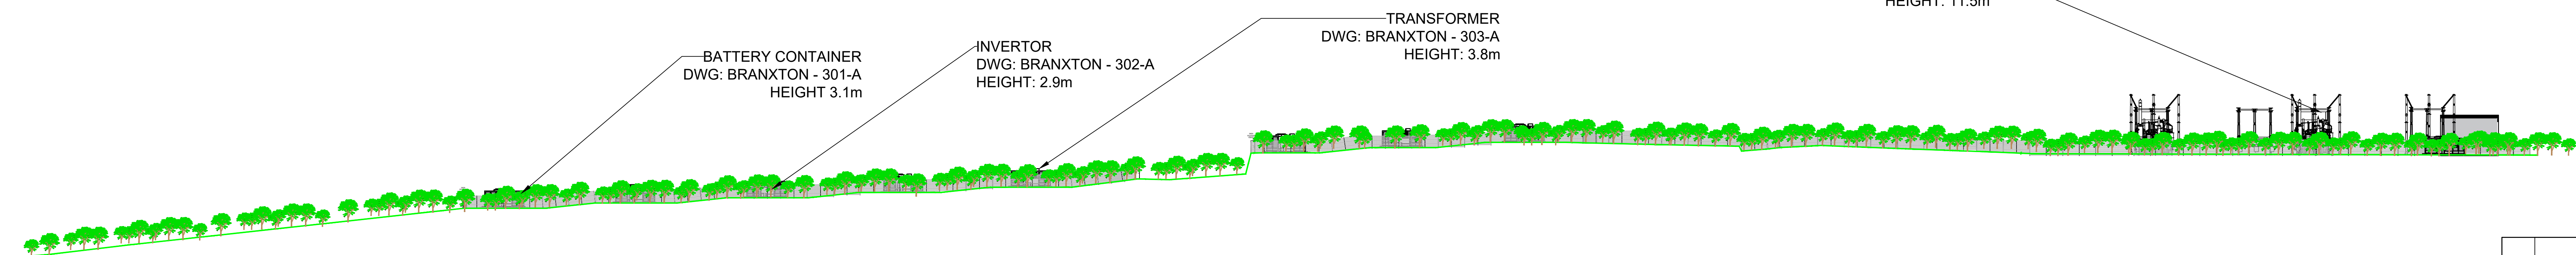

ELEVATION DD

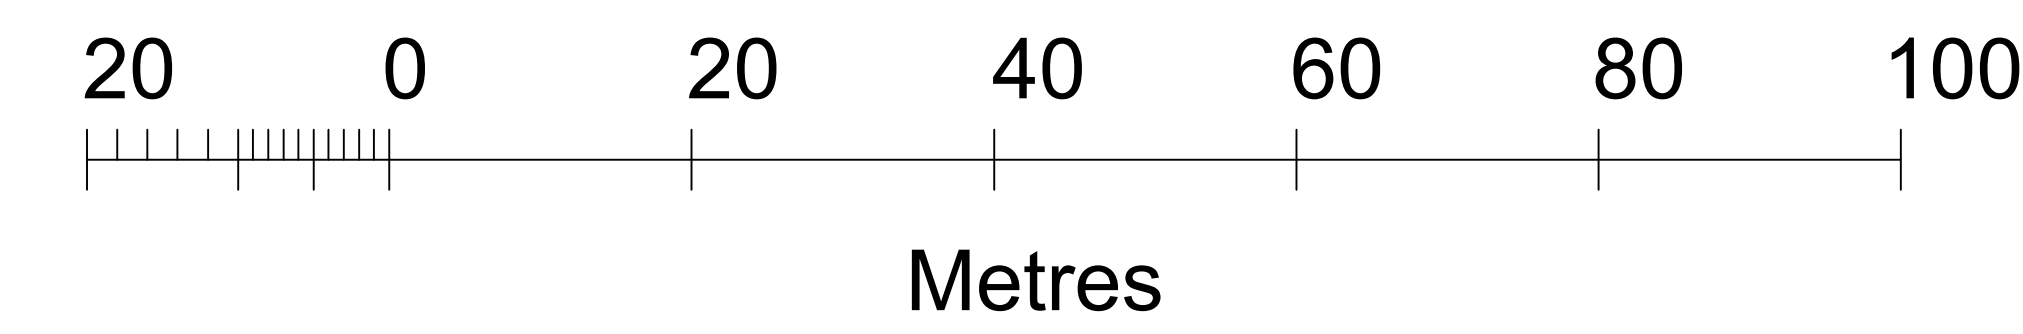

B	UPDATED CROSS SECTIONS	MM	01.11.23	GJ
A	FIRST ISSUE	MM	23.10.23	GJ
No	INFORMATION	By	Date	Chkd
REVISIONS				
PROJECT NUMBER				
BRAXBESS STORAGE				
TITLE:				
SITE LEVELS- CROSS SECTIONS				
CLIENT: BRAXBESS				
LOCATION: Bams Ness Terrace, Thurston, Innerwick, East Lothian, Scotland, EH42 1SE				
CAD REFERENCE: 00-BRANXTON -105				
SCALE: 1:500 @ A0		SHEET: 3 OF 3		
DRAWN BY: MM		DATE: 23.10.23		
CHECKED BY: GJ		DATE: 23.10.23		
AVON UTILITIES & GENERATION Ltd UNIT 1 , MOULDINGS GREEN, KENILWORTH ROAD, MERIDEN, CV7 7LJ				