

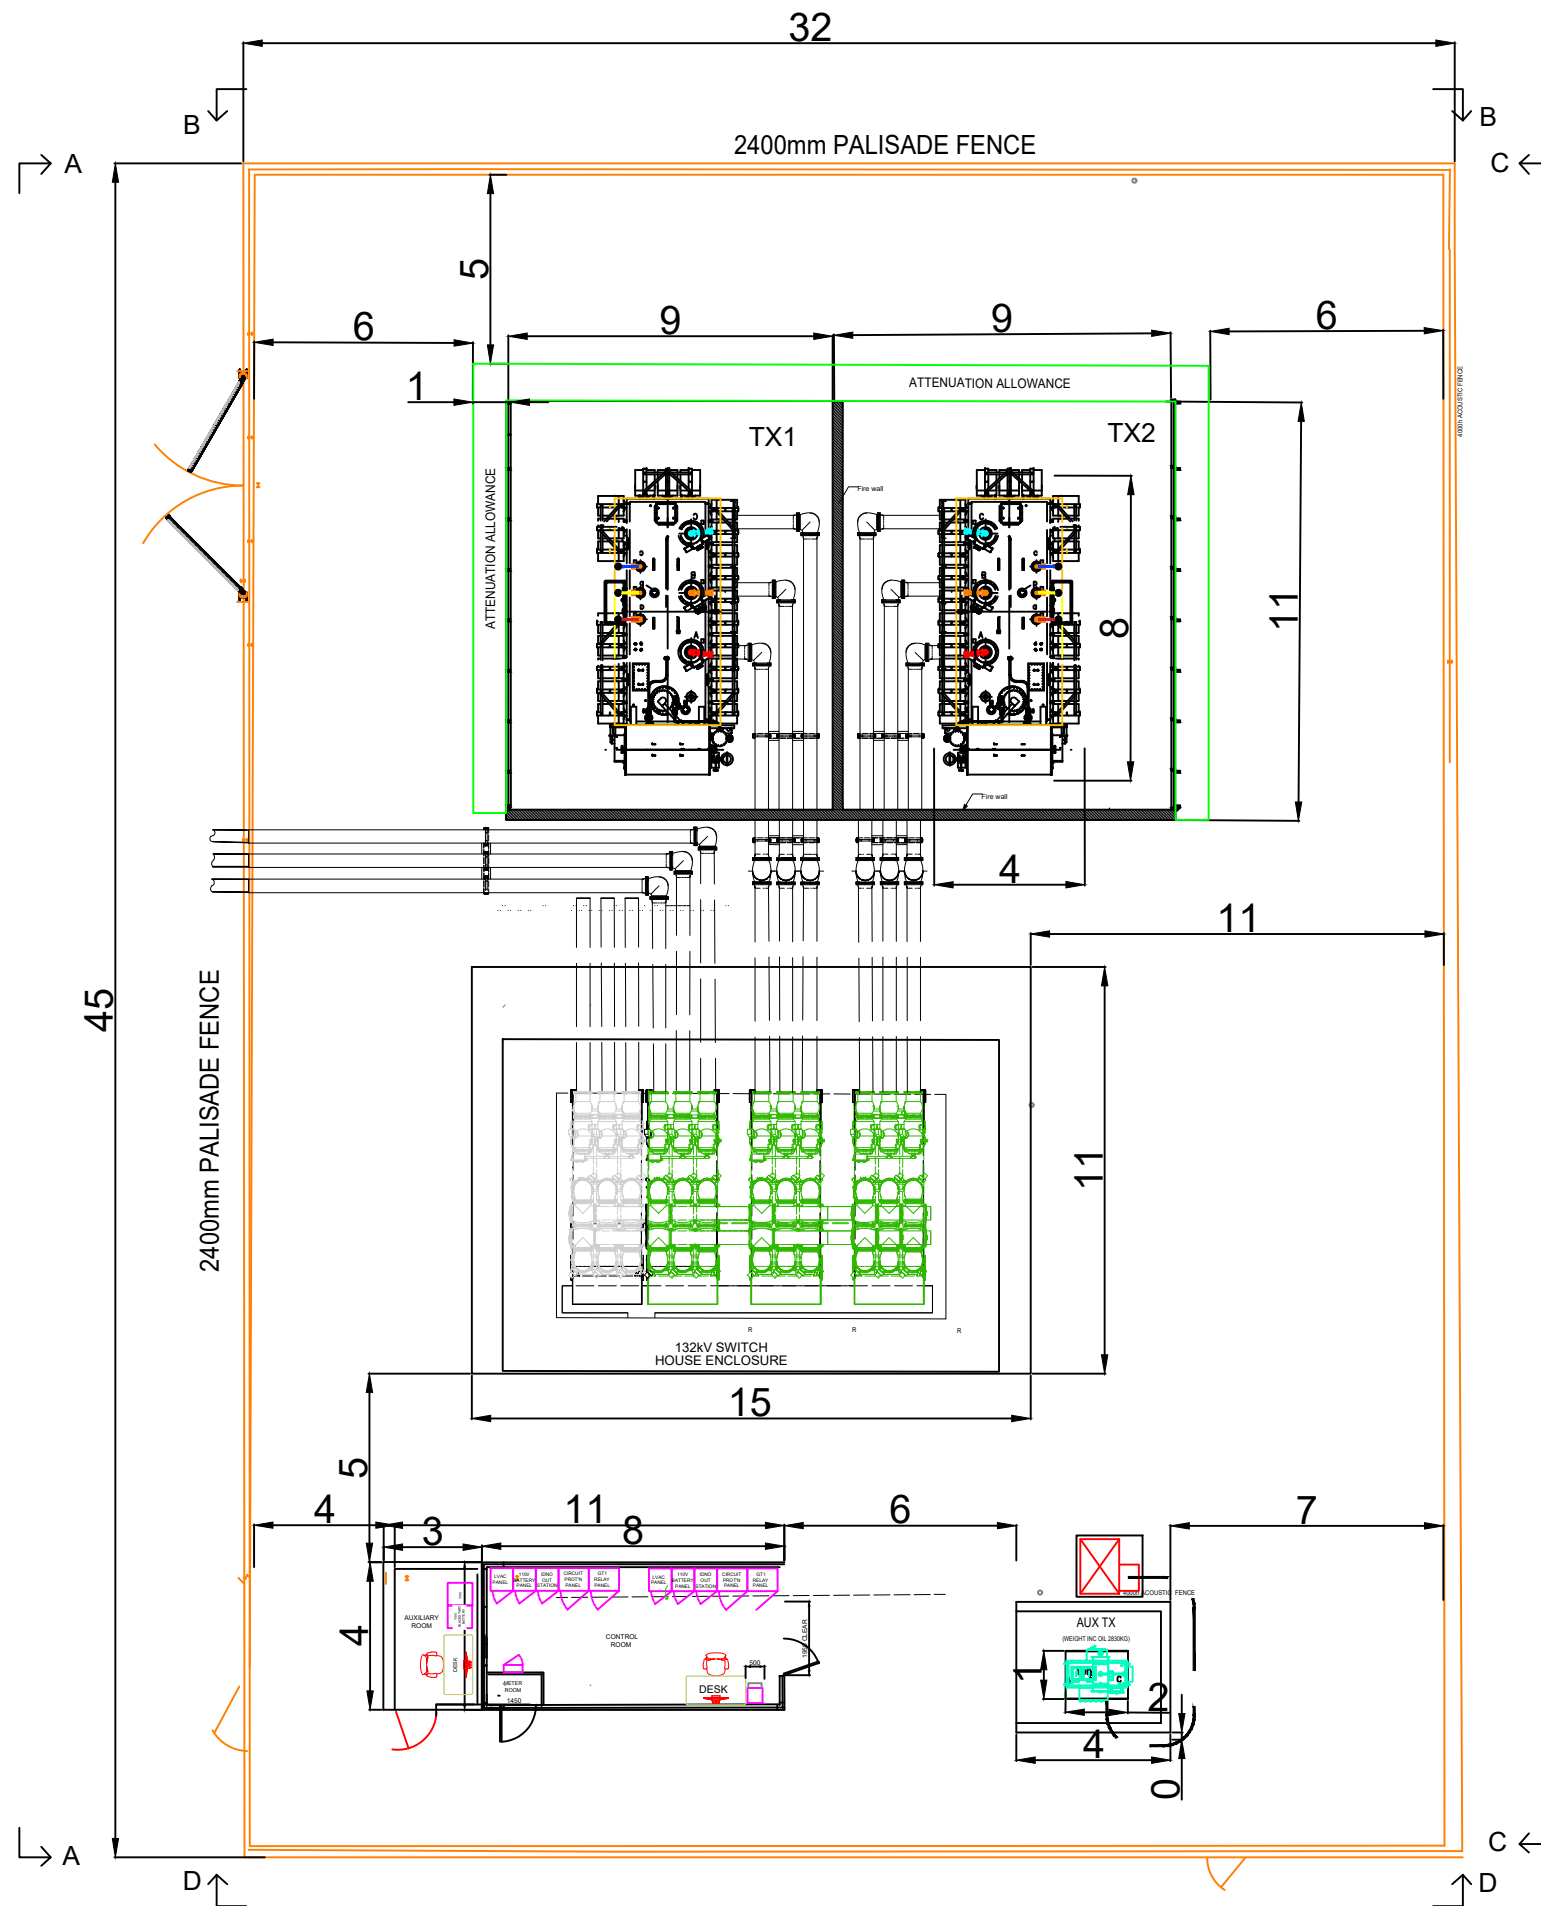
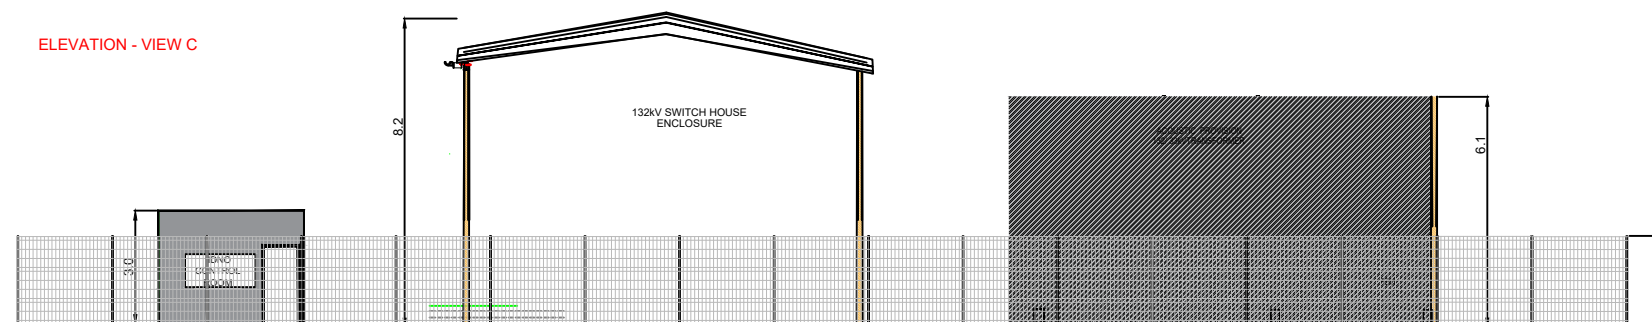
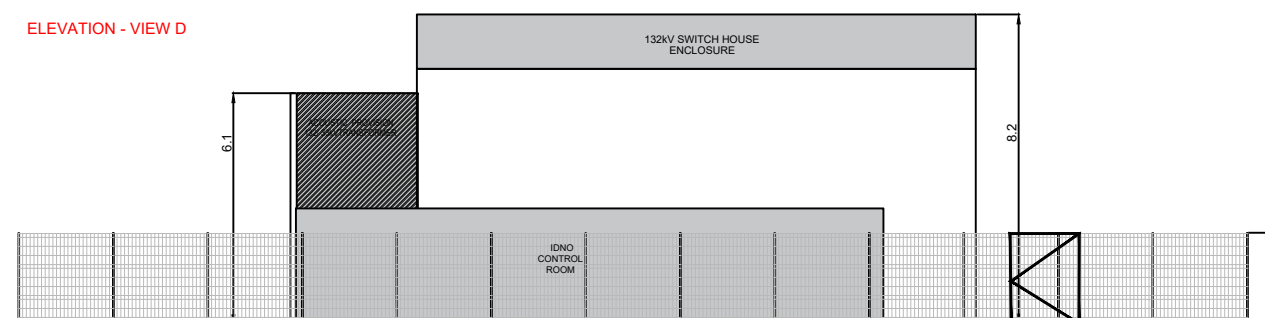
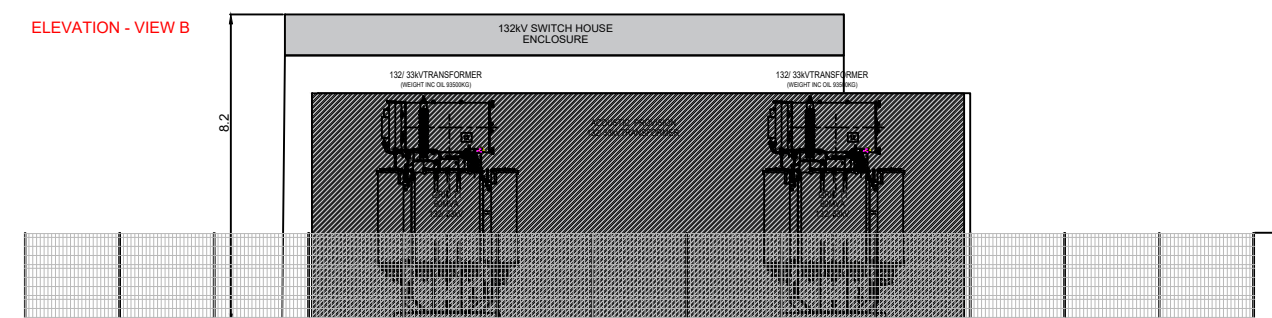


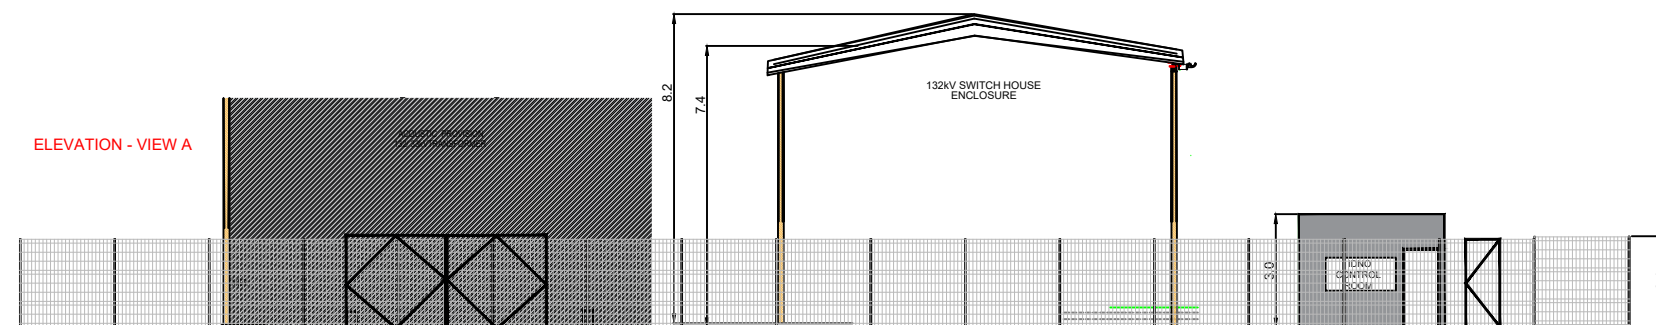


ALL DIMENSIONS GIVEN IN METERS


C	UPDATED FENCE	MM	23.10.23	GJ
B	UPDATED S/S 2	MM	18.10.23	GJ
A	FIRST ISSUE	MM	16.10.23	GJ
No	INFORMATION		By	Date
REVISIONS				
PROJECT NUMBER BRAXBESS STORAGE				
CLIENT: BRAXBESS				
LOCATION: Barns Ness Terrace, Thurston, Innerwick, East Lothian, Scotland, EH42 1SE				
TITLE: 132KV SUBSTATION 1 - PLAN VIEW				
CAD REFERENCE: 02 BRANXTON - 309				
SCALE: 1:200 @ A3			SHEET: 1 OF 4	
DRAWN BY: MM		DATE: 16.10.23		
CHECKED BY: GJ		DATE: 16.10.23		
AVON UTILITIES & GENERATION Ltd UNIT 1 , MOULDINGS GREEN, KENILWORTH ROAD, MERIDEN, CV7 7LJ		AVON UTILITIES & GENERATION 		

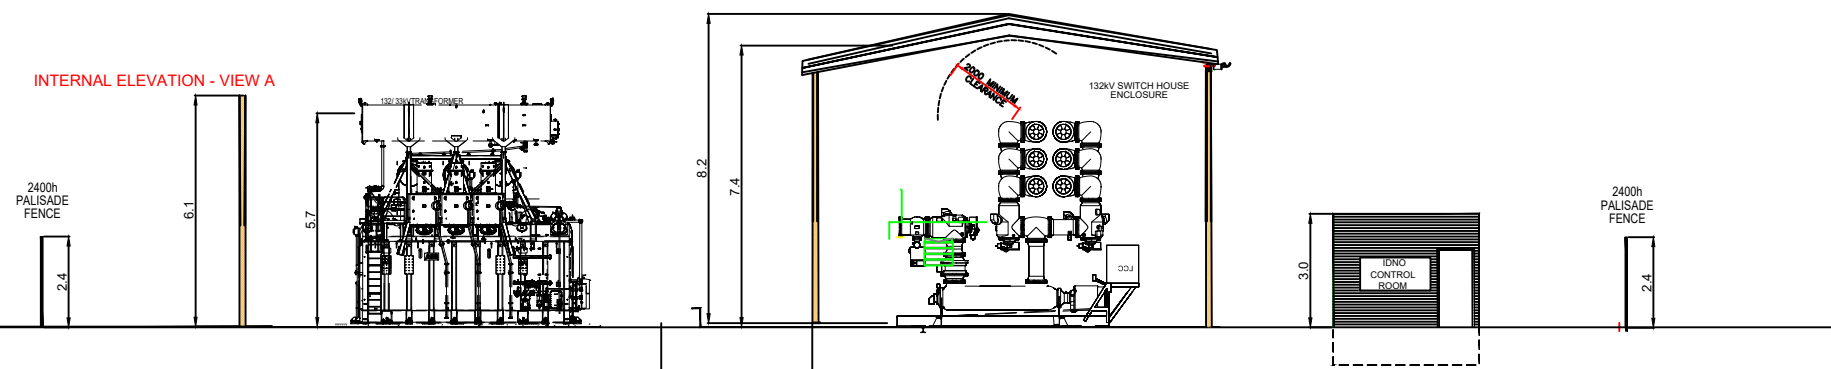

C	UPDATED FENCE	MM	23.10.23	GJ
B	UPDATED S/S 2	MM	18.10.23	GJ
A	FIRST ISSUE	MM	16.10.23	GJ
No	INFORMATION	By	Date	Chkd
REVISIONS				
PROJECT NUMBER BRAXBESS STORAGE				
CLIENT: BRAXBESS				
LOCATION: Barns Ness Terrace, Thurston, Innerwick, East Lothian, Scotland, EH42 1SE				
TITLE: 132KV SUBSTATION 1 - PLAN VIEW				
CAD REFERENCE: 02 BRANXTON - 309				
SCALE: 1:200 @ A3			SHEET: 2 OF 4	
DRAWN BY: MM		DATE: 16.10.23		
CHECKED BY: GJ		DATE: 16.10.23		
AVON UTILITIES & GENERATION Ltd UNIT 1 - MOULDINGS GREEN, KENILWORTH ROAD, MERIDEN, CV7 7LJ		AVON UTILITIES & GENERATION 		

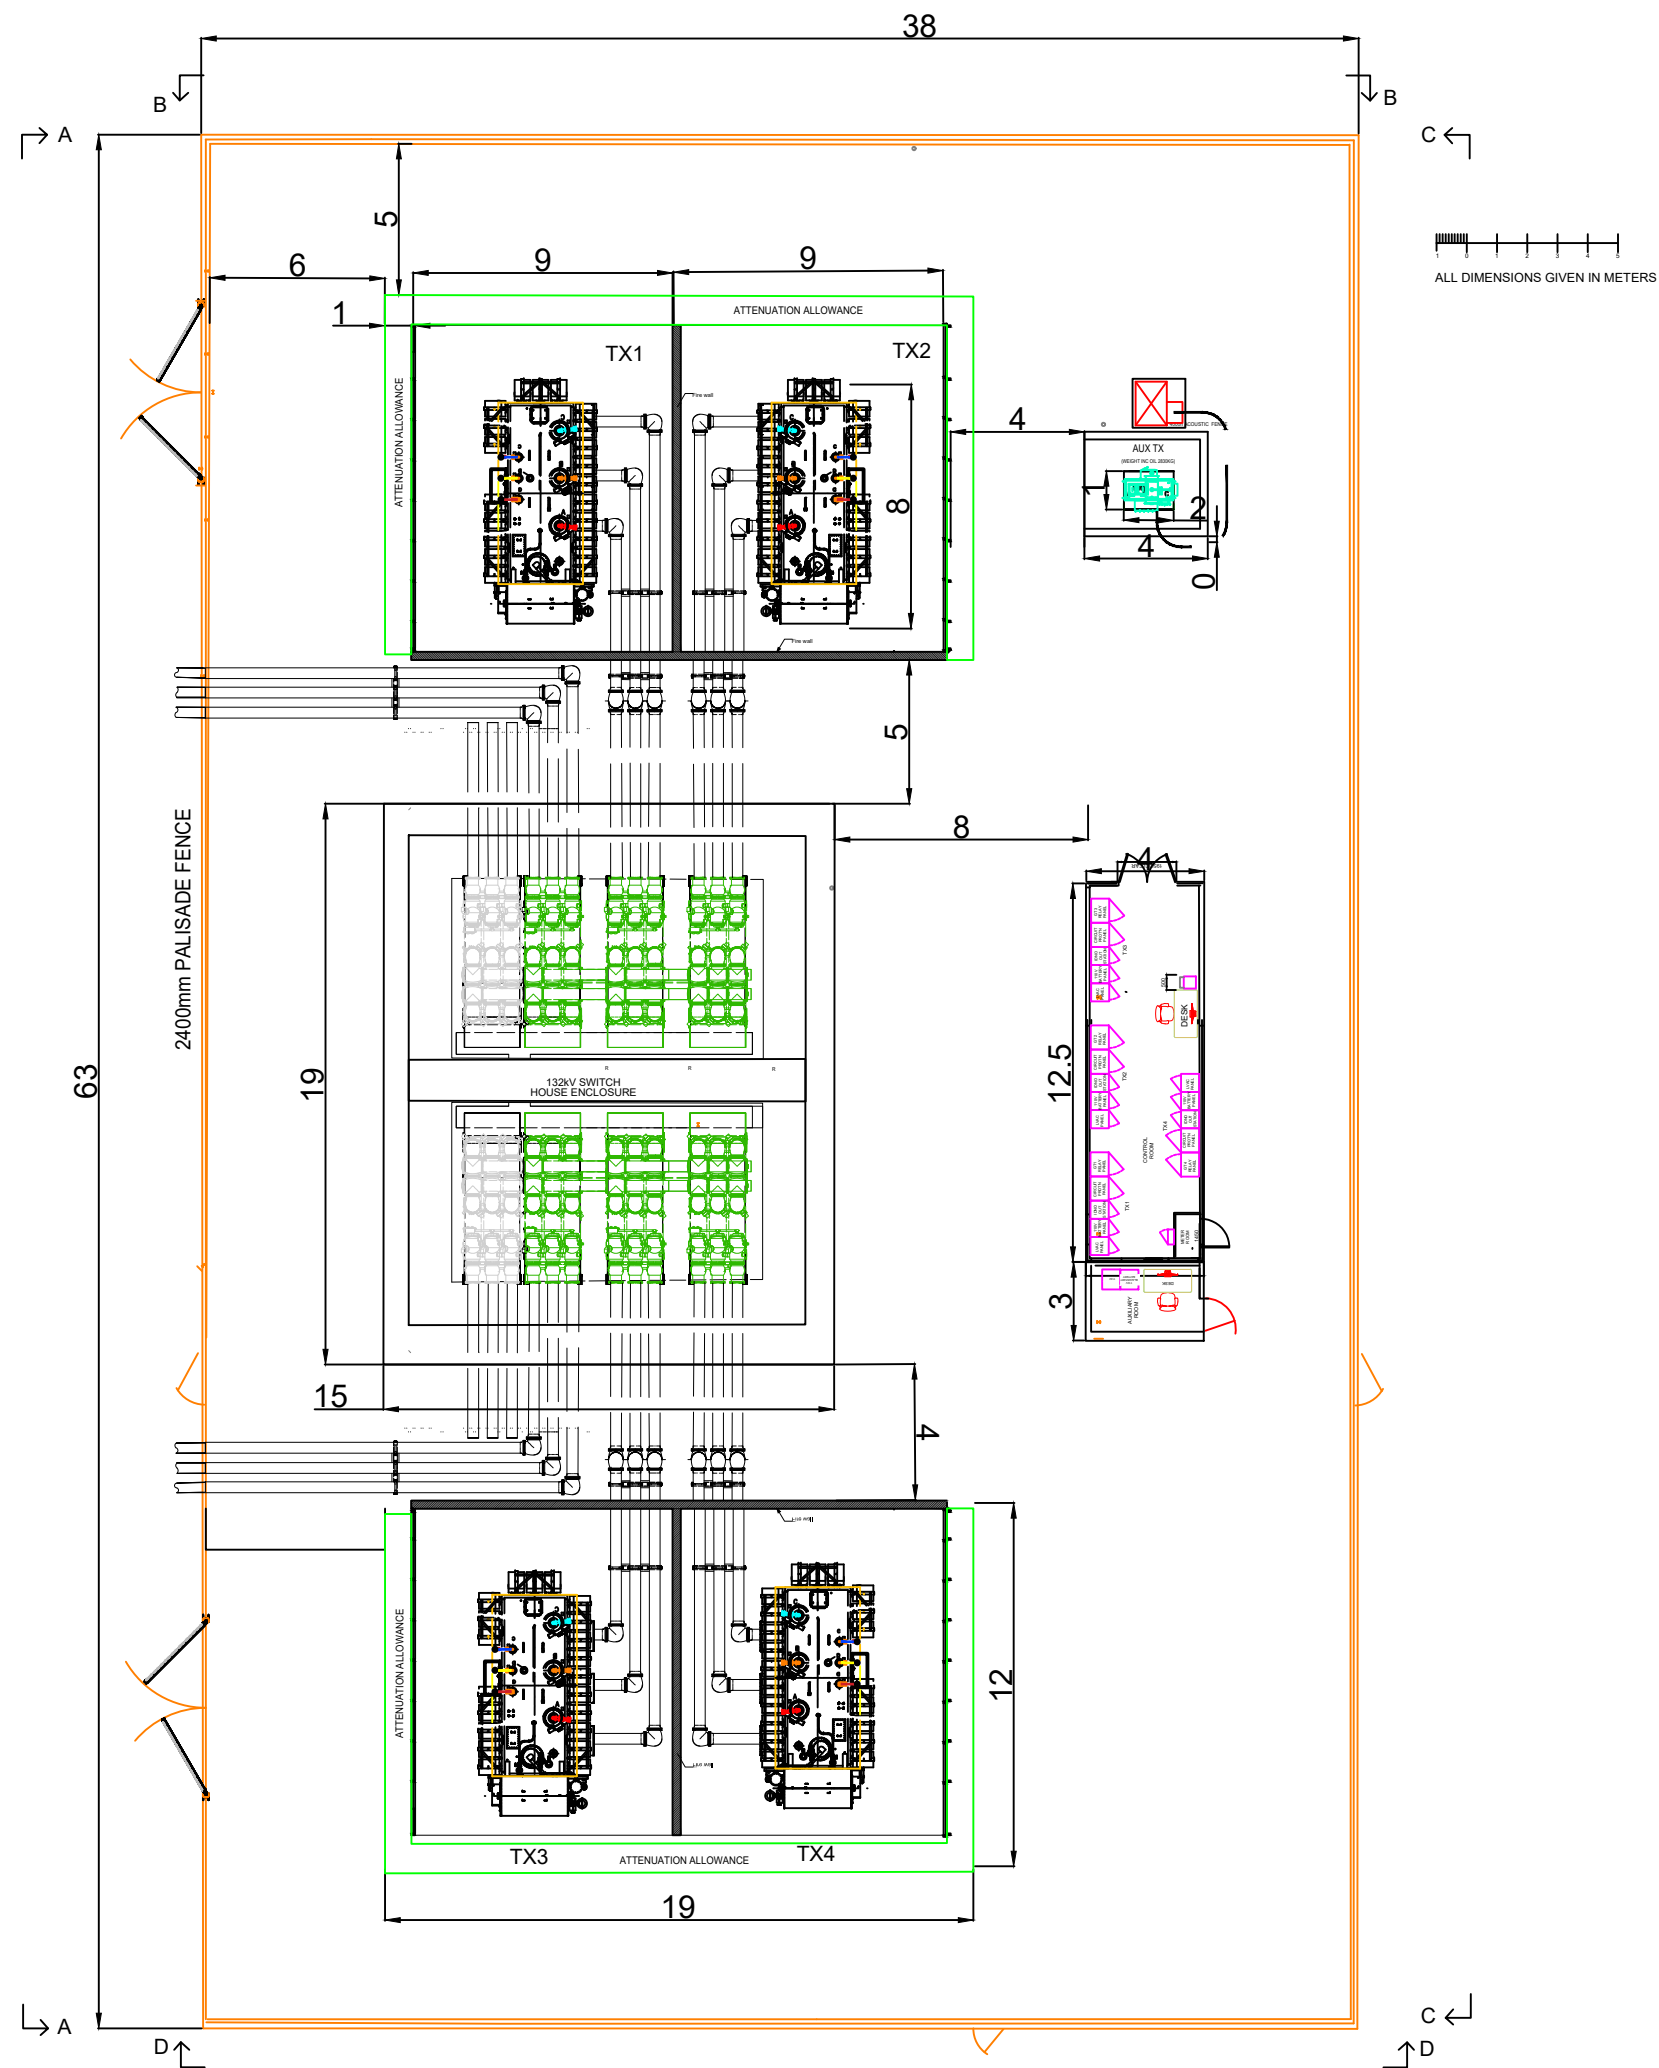

C	UPDATED FENCE	MM	23.10.23	GJ
B	UPDATED S/S 2	MM	18.10.23	GJ
A	FIRST ISSUE	MM	16.10.23	GJ
No	INFORMATION	By	Date	Chkd
REVISIONS				
PROJECT NUMBER BRAXBESS STORAGE				
CLIENT: BRAXBESS				
LOCATION: Barns Ness Terrace, Thurston, Innerwick, East Lothian, Scotland, EH42 1SE				
TITLE: 132KV SUBSTATION 2 - PLAN VIEW				
CAD REFERENCE: 02 BRANXTON - 309				
SCALE: 1:200 @ A3			SHEET: 3 OF 4	
DRAWN BY: MM		DATE: 16.10.23		
CHECKED BY: GJ		DATE: 16.10.23		
AVON UTILITIES & GENERATION Ltd UNIT 1 , MOULDINGS GREEN, KENILWORTH ROAD, MERIDEN, CV7 7LJ				

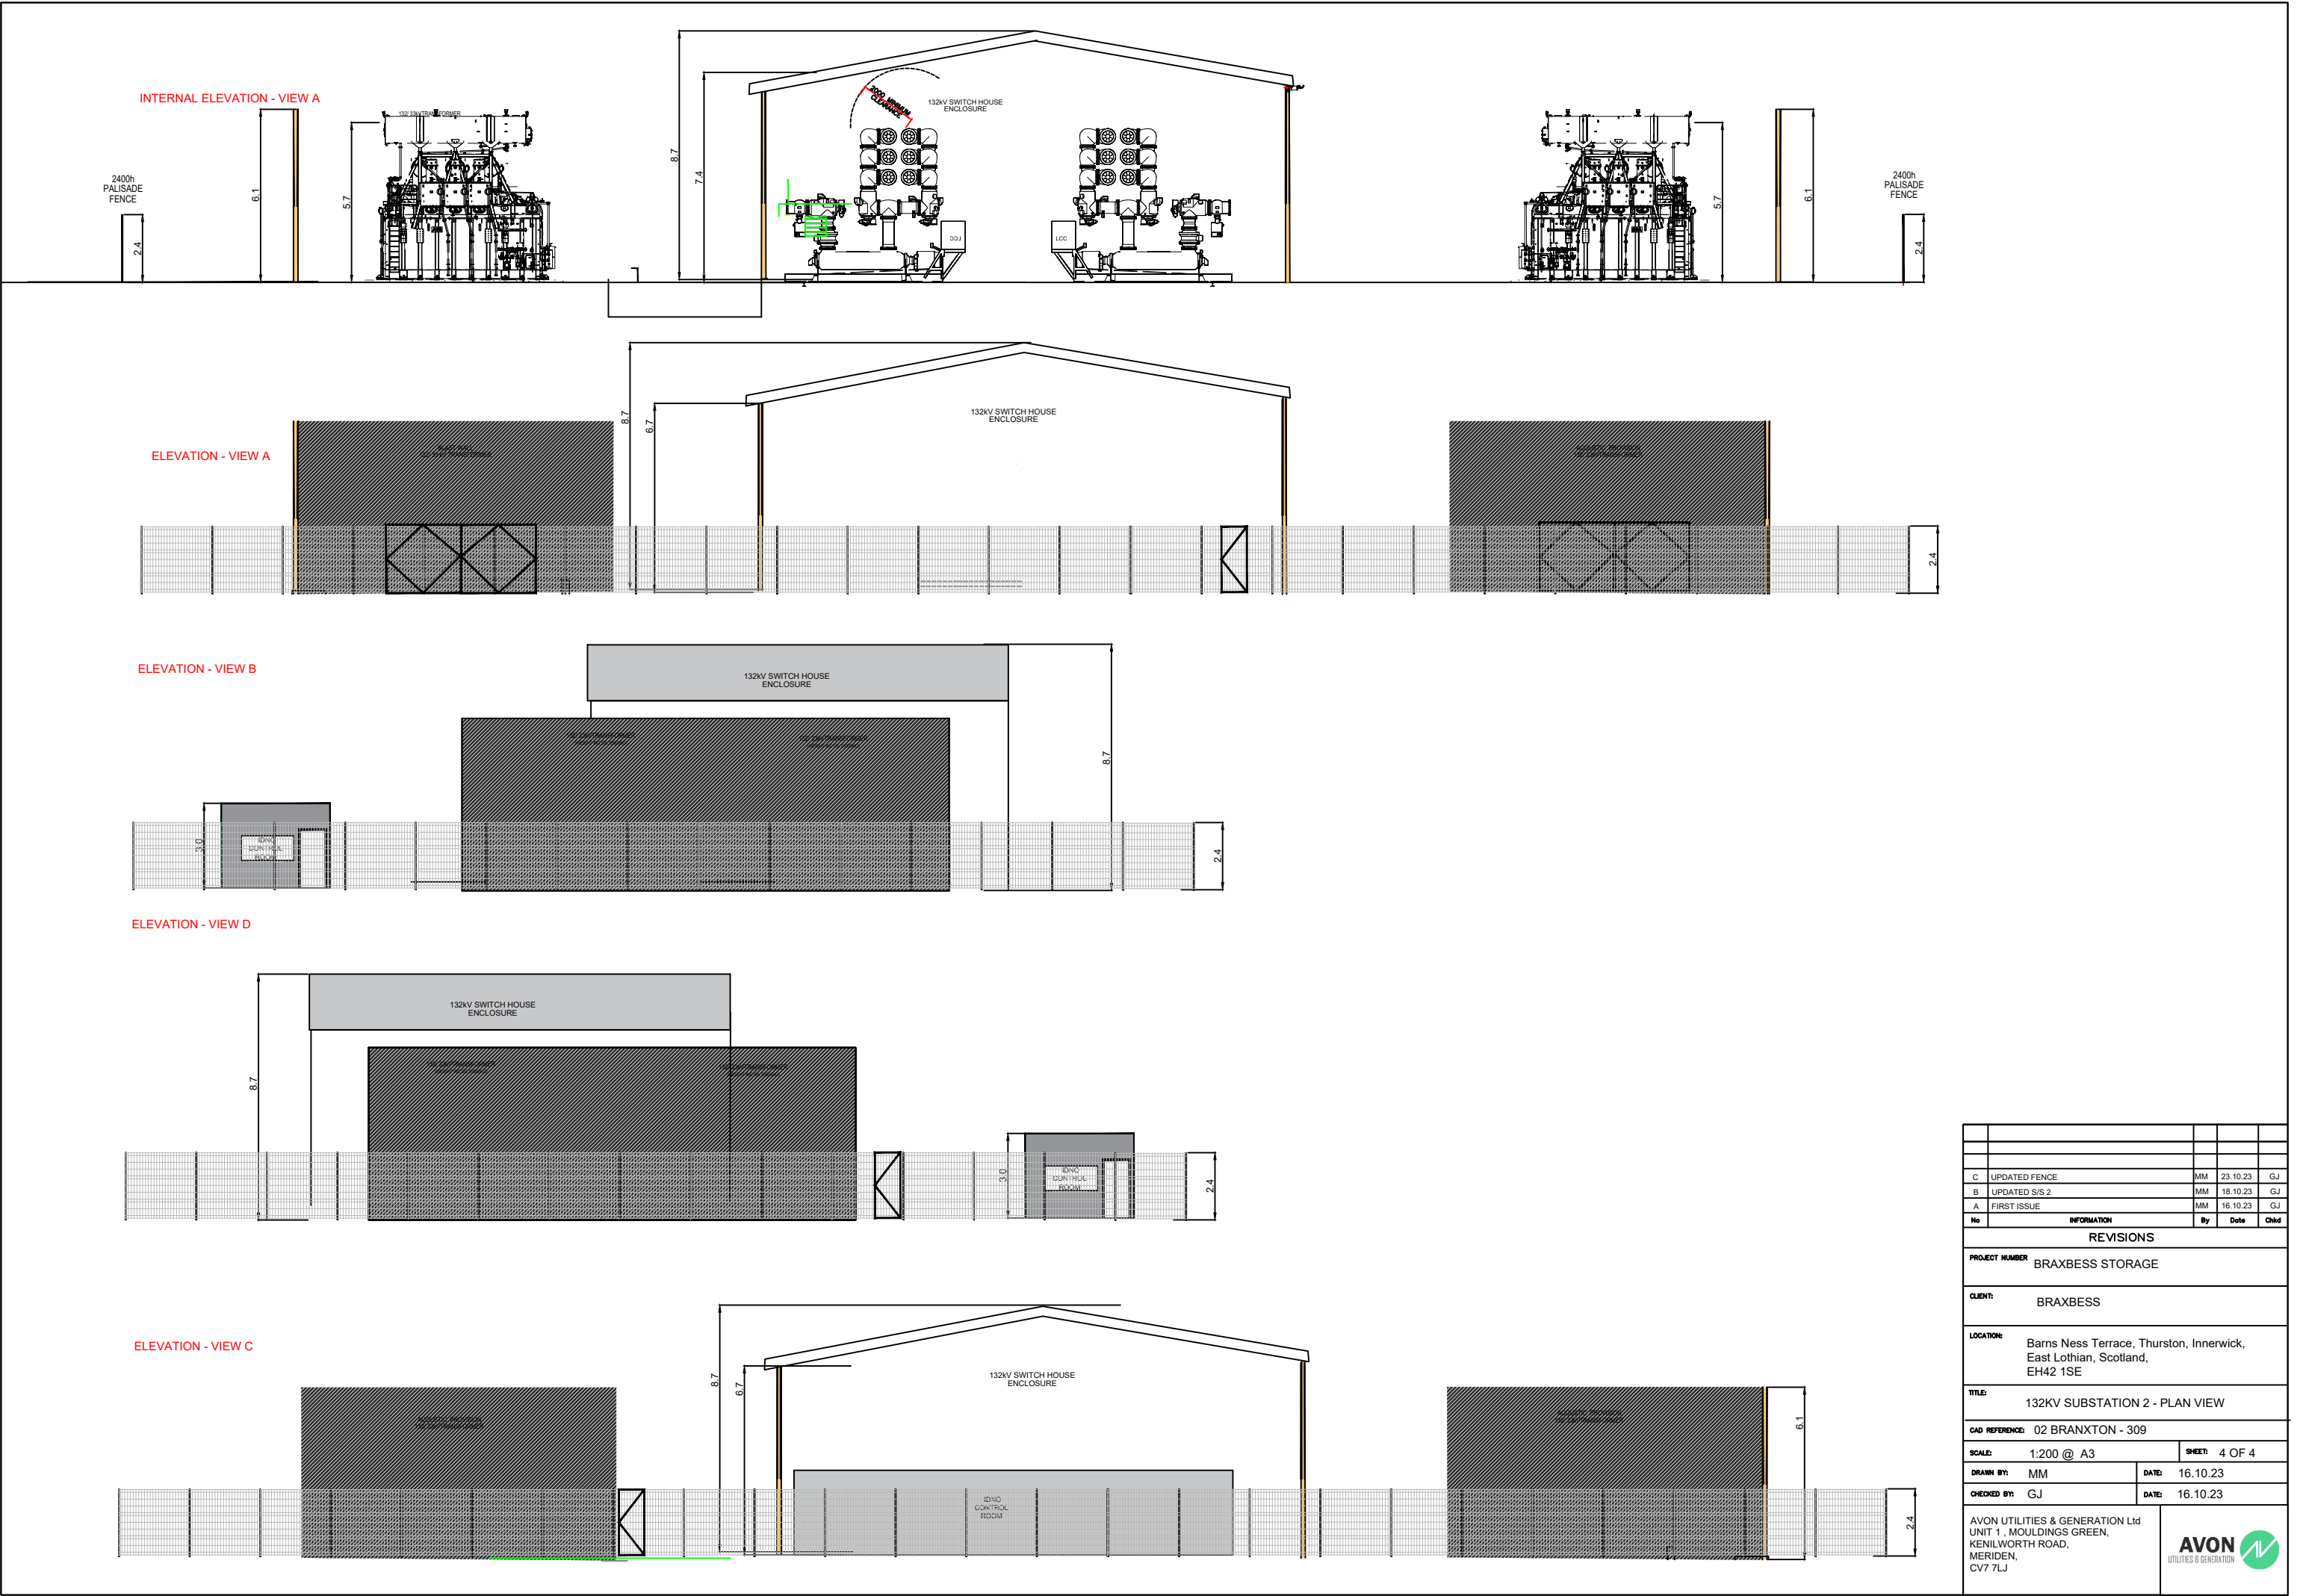

C	UPDATED FENCE	MM	23.10.23	GJ
B	UPDATED S/S 2	MM	18.10.23	GJ
A	FIRST ISSUE	MM	16.10.23	GJ
No	INFORMATION	By	Date	Chkd
REVISIONS				
PROJECT NUMBER BRAXBESS STORAGE				
CLIENT: BRAXBESS				
LOCATION: Barns Ness Terrace, Thurston, Innerwick, East Lothian, Scotland, EH42 1SE				
TITLE: 132KV SUBSTATION 2 - PLAN VIEW				
CAD REFERENCE: 02 BRANXTON - 309				
SCALE: 1:200 @ A3			SHEET: 4 OF 4	
DRAWN BY: MM		DATE: 16.10.23		
CHECKED BY: GJ		DATE: 16.10.23		
AVON UTILITIES & GENERATION Ltd UNIT 1, MOULDINGS GREEN, KENILWORTH ROAD, MERIDEN, CV7 7LJ		AVON UTILITIES & GENERATION 		