


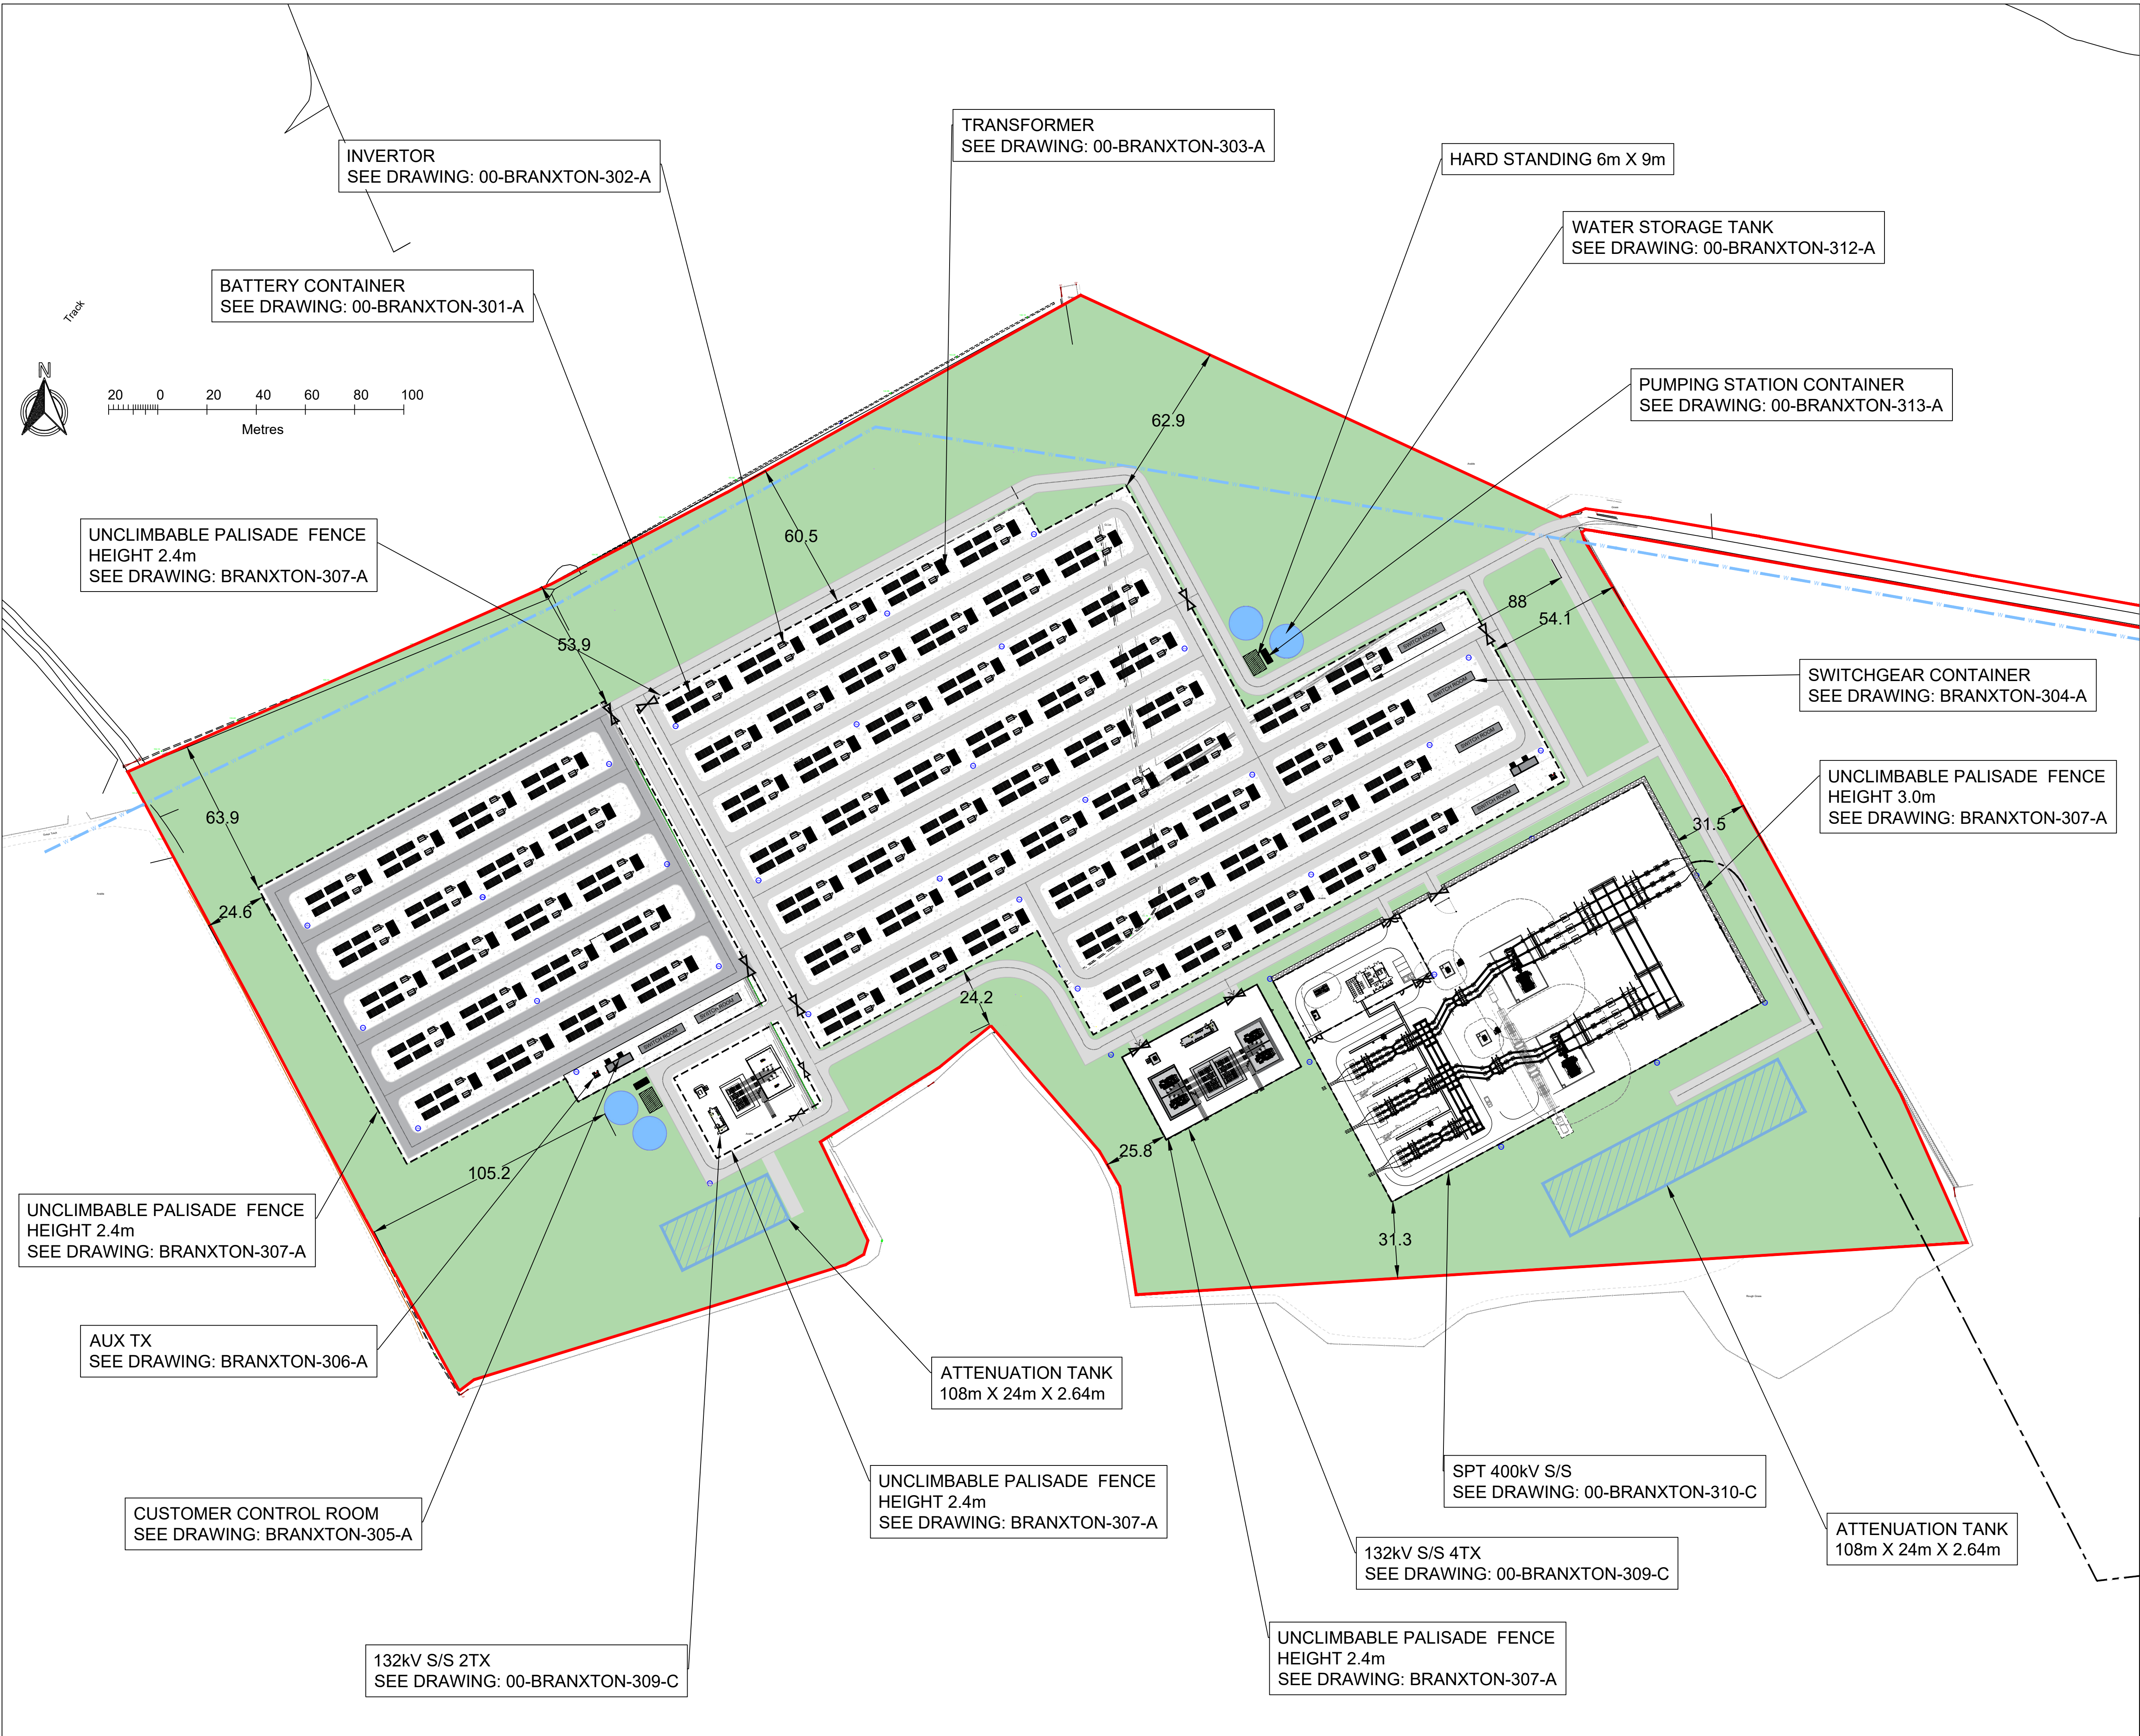

LEGEND

- SITE BOUNDARY
- FENCE LINE
- ACCESS GATE
- ACCESS ROAD
- GRASS / GRAVEL
- SP CABLE ROUTE
- EXISTING WATER
- WATER STORAGE TANK
- 38 FIRE HYDRANTS

EQUIPMENT SUMMARY

650 MW
480 MW 2HR SITE
220 BESS
55 TRANSFORMER
110 INVERTORS
110 X 5MW =
550 MW
170MW 2HR SITE
80 BESS
20 TRANSFORMERS
40 INVERTORS
40 X 5 = 240 MW

NOTE:
Underground cable route final design
to be confirmed by SPT. Subject to
additional consents as may be required
and proposed by SPT.

SPT substation final design to be
confirmed by SPT

B	UPDATED LEGEND	MM	17.01.24	GJ
A	FIRST ISSUE	MM	11.01.24	GJ
No	INFORMATION	By	Date	Chkd
REVISIONS				
PROJECT NUMBER				
BRAXBESS STORAGE				
TITLE:				
SITE LAYOUT				
CLIENT:				
BRAXBESS				
LOCATION: Barns Ness Terrace, Thurston, Innerwick, East Lothian, Scotland, EH42 1SE				
CAD REFERENCE: 00-BRANXTON -109				
SCALE: 1:1250 @ A1			SHEET: 1 OF 1	
DRAWN BY: MM			DATE: 11.01.24	
CHECKED BY: GJ			DATE: 11.01.24	
AVON UTILITIES & GENERATION Ltd UNIT 1, MOULDINGS GREEN, KENILWORTH ROAD, MERIDEN, CV7 7LJ				