





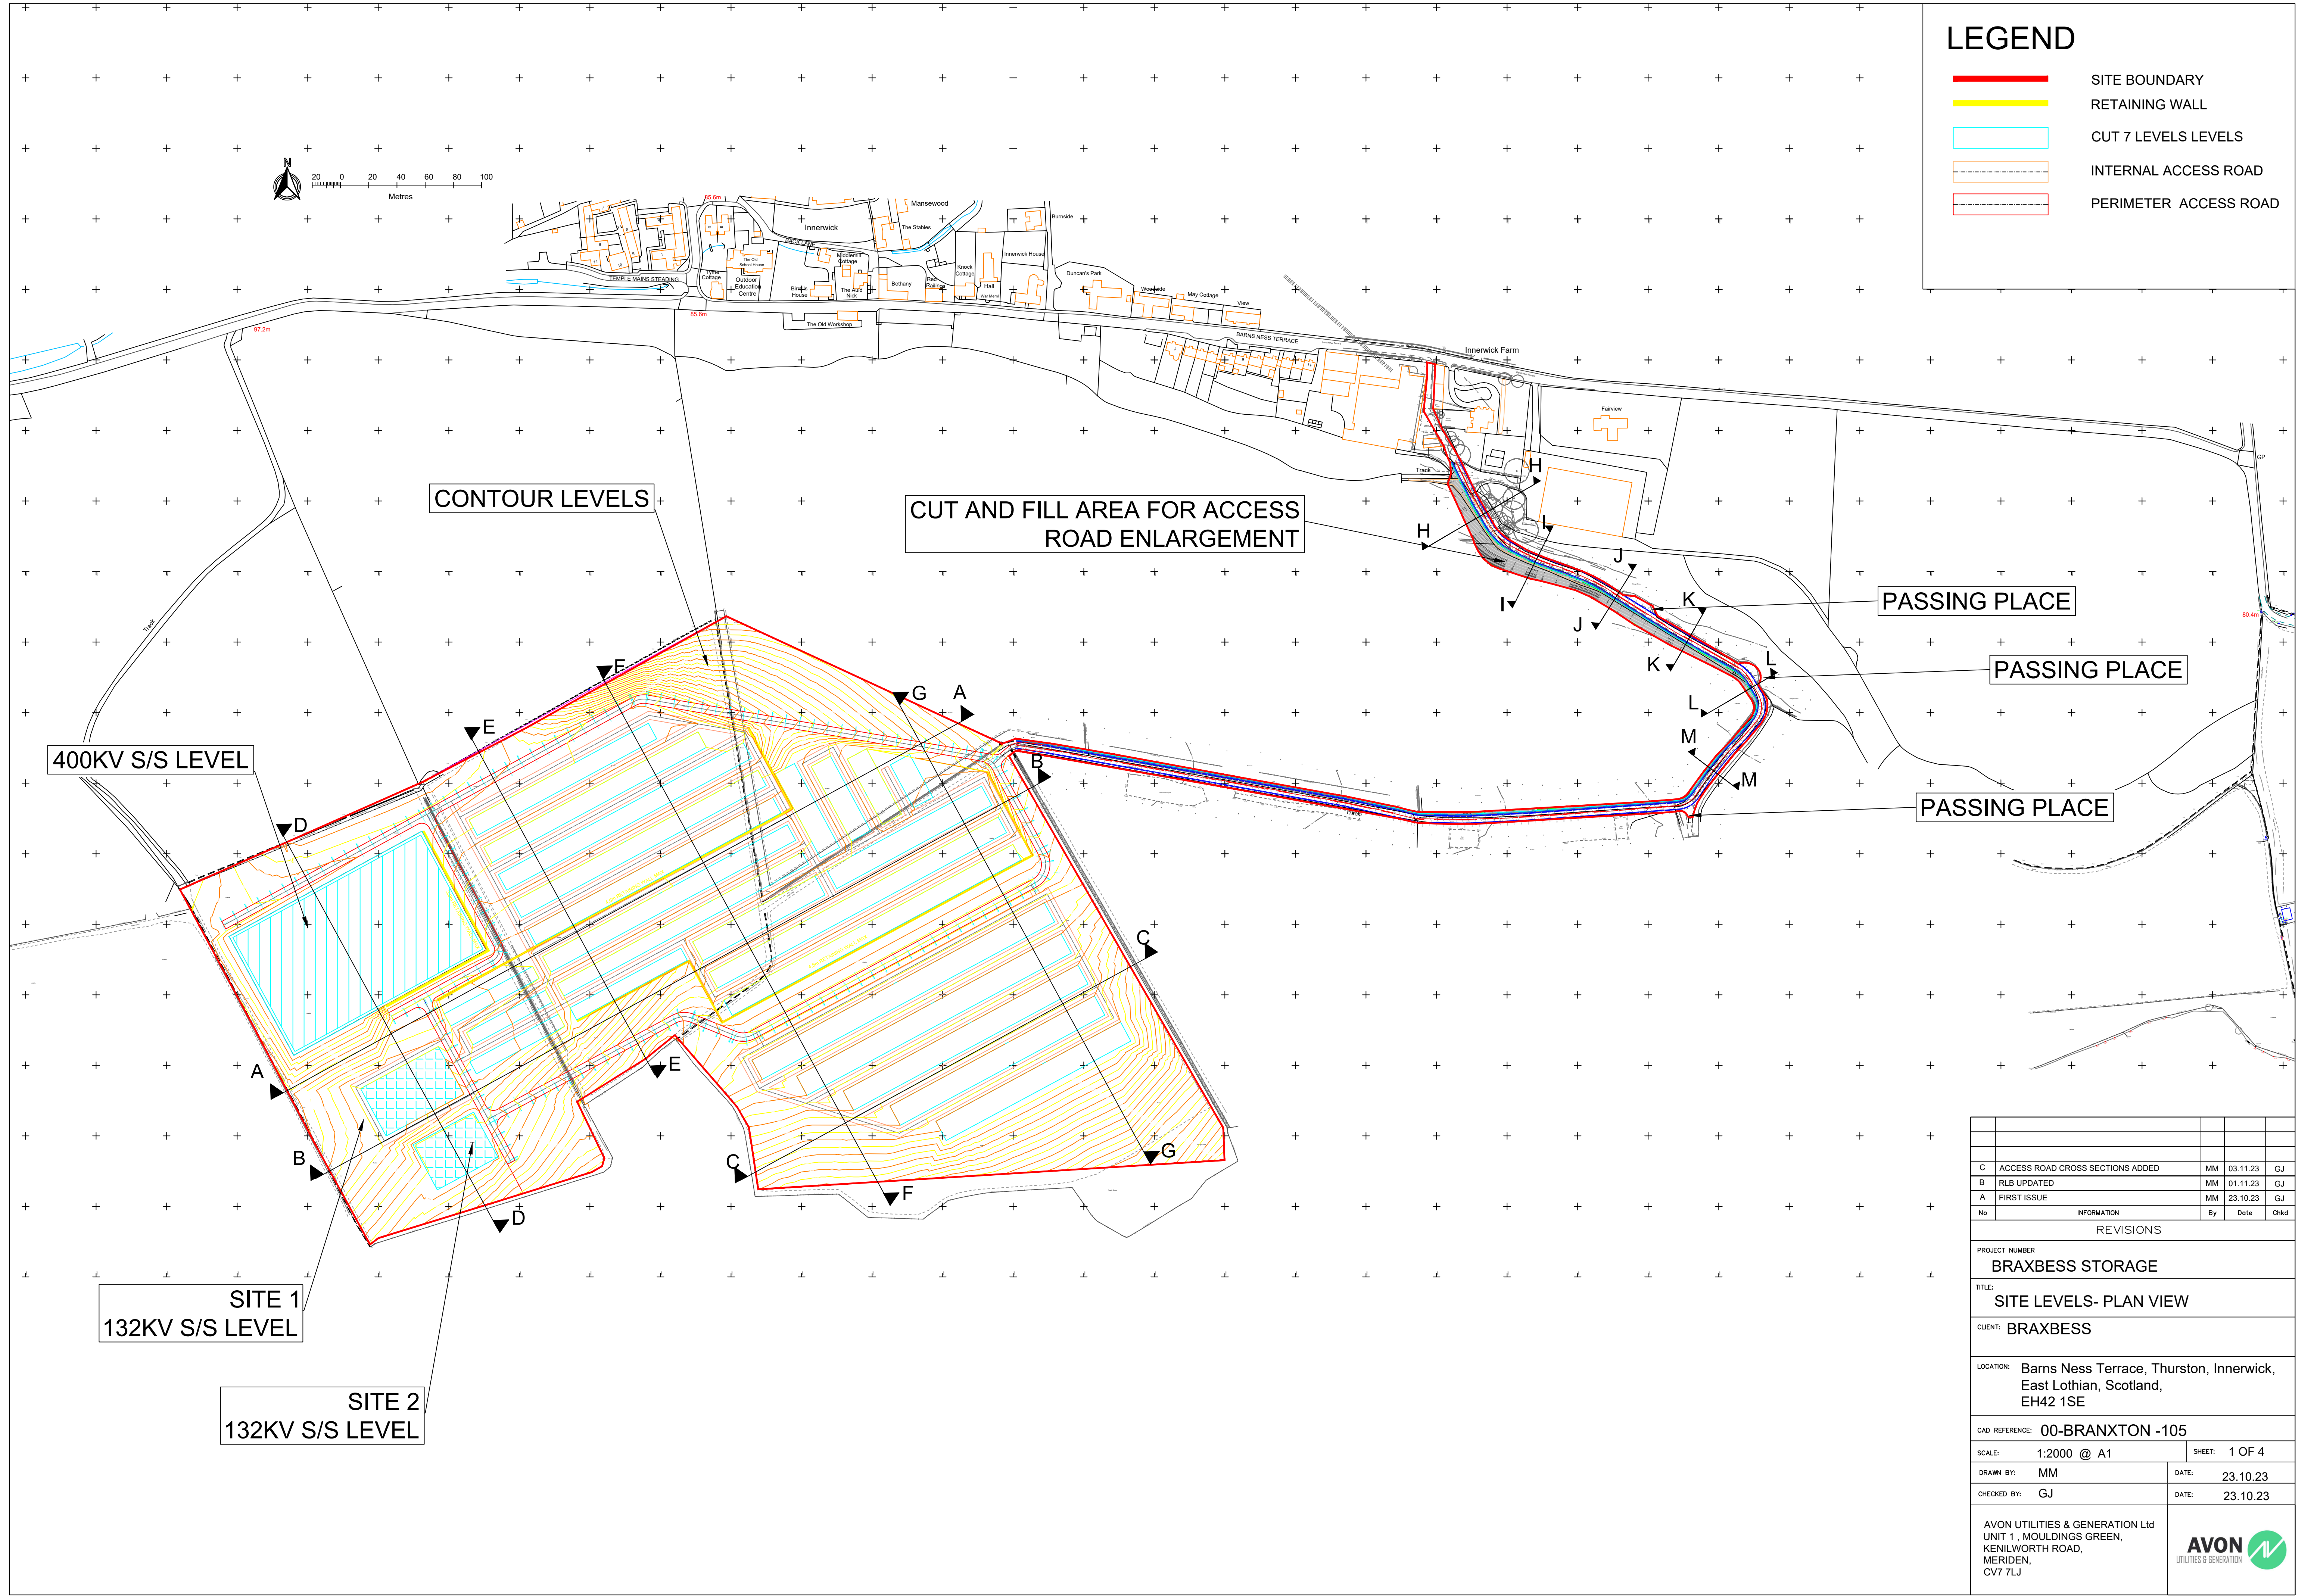

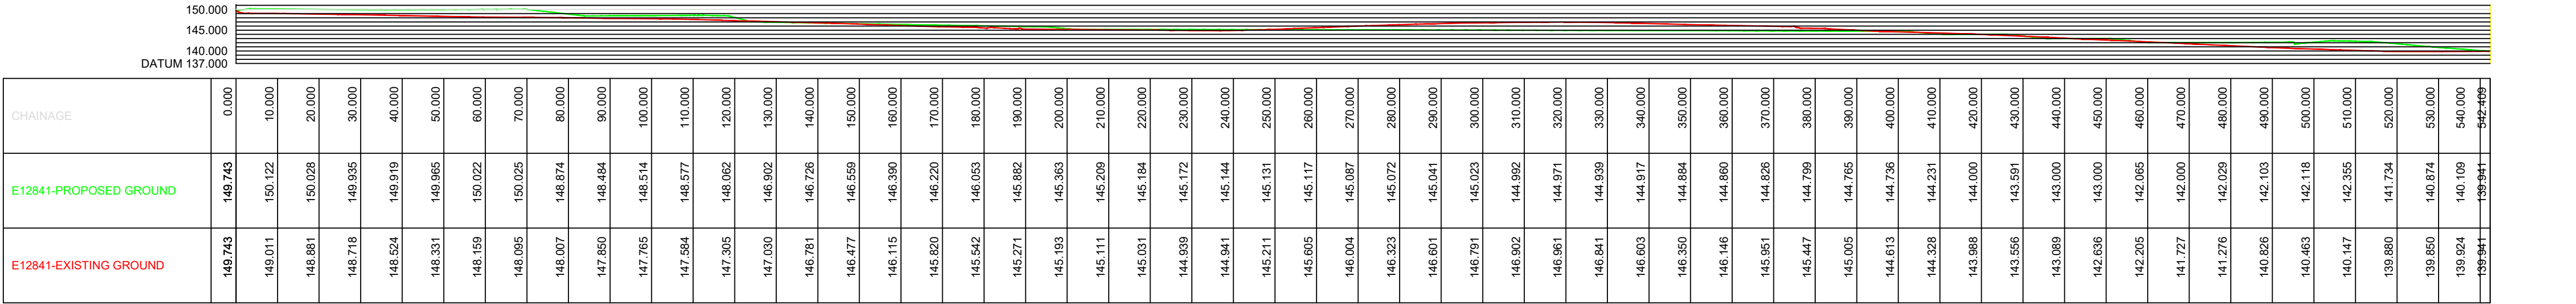


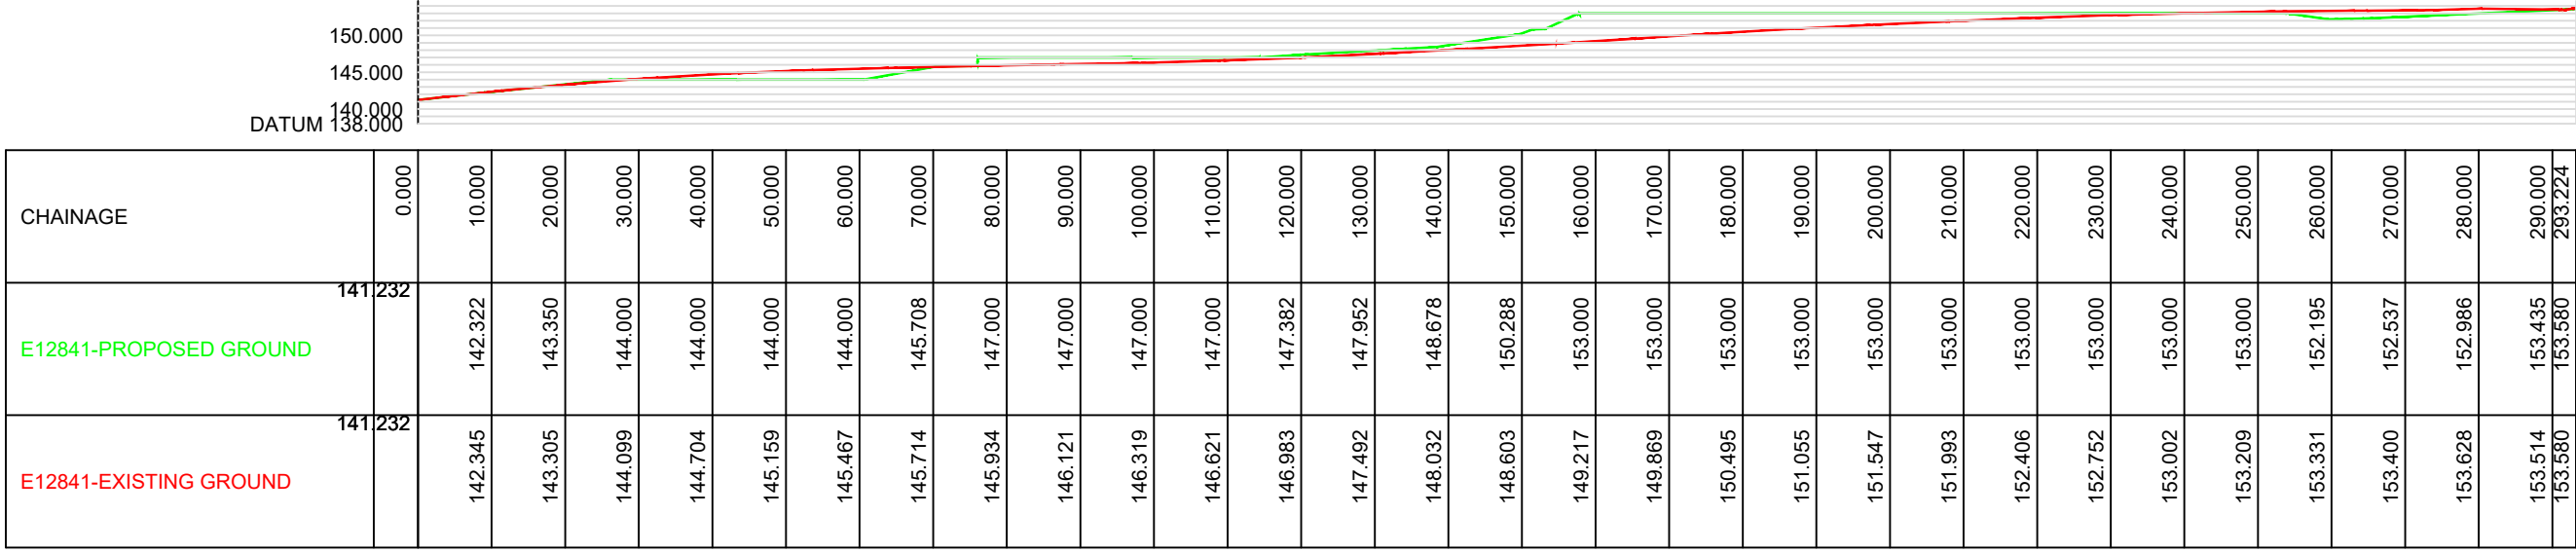


Section D-D

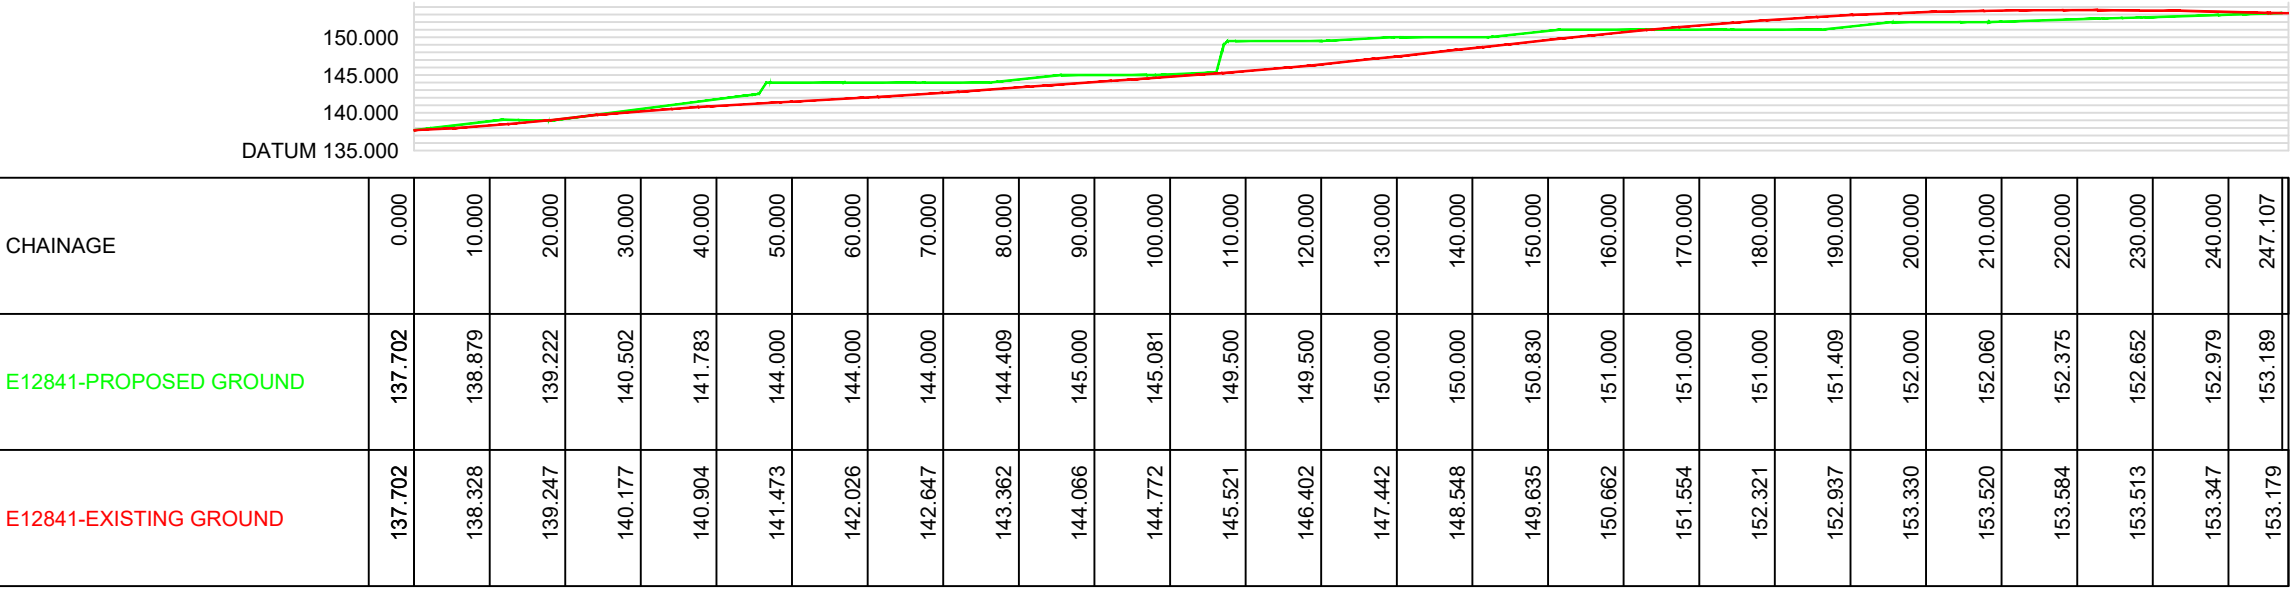

Section E-E

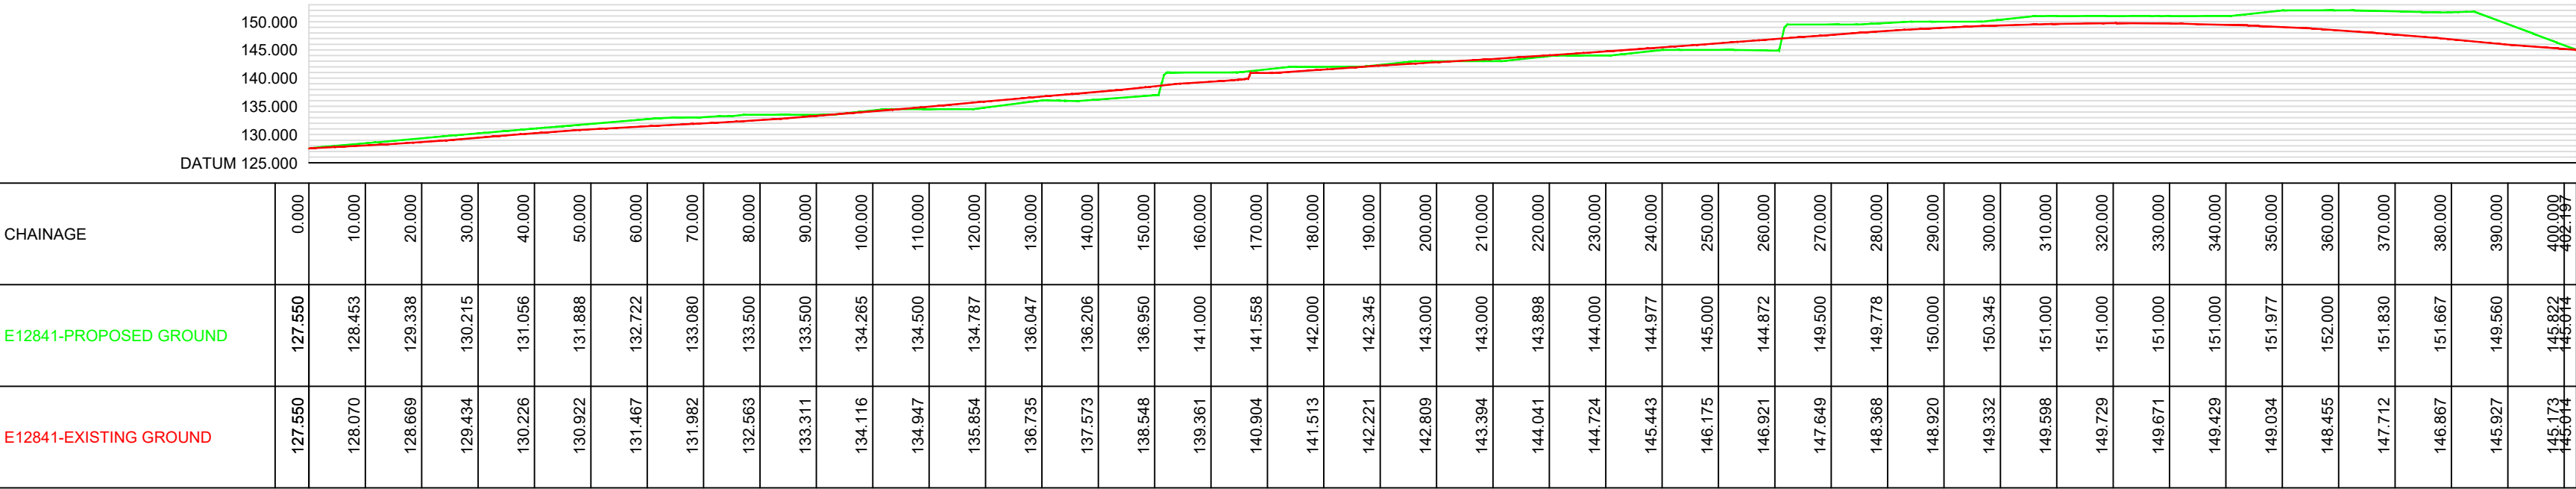


Section F-F

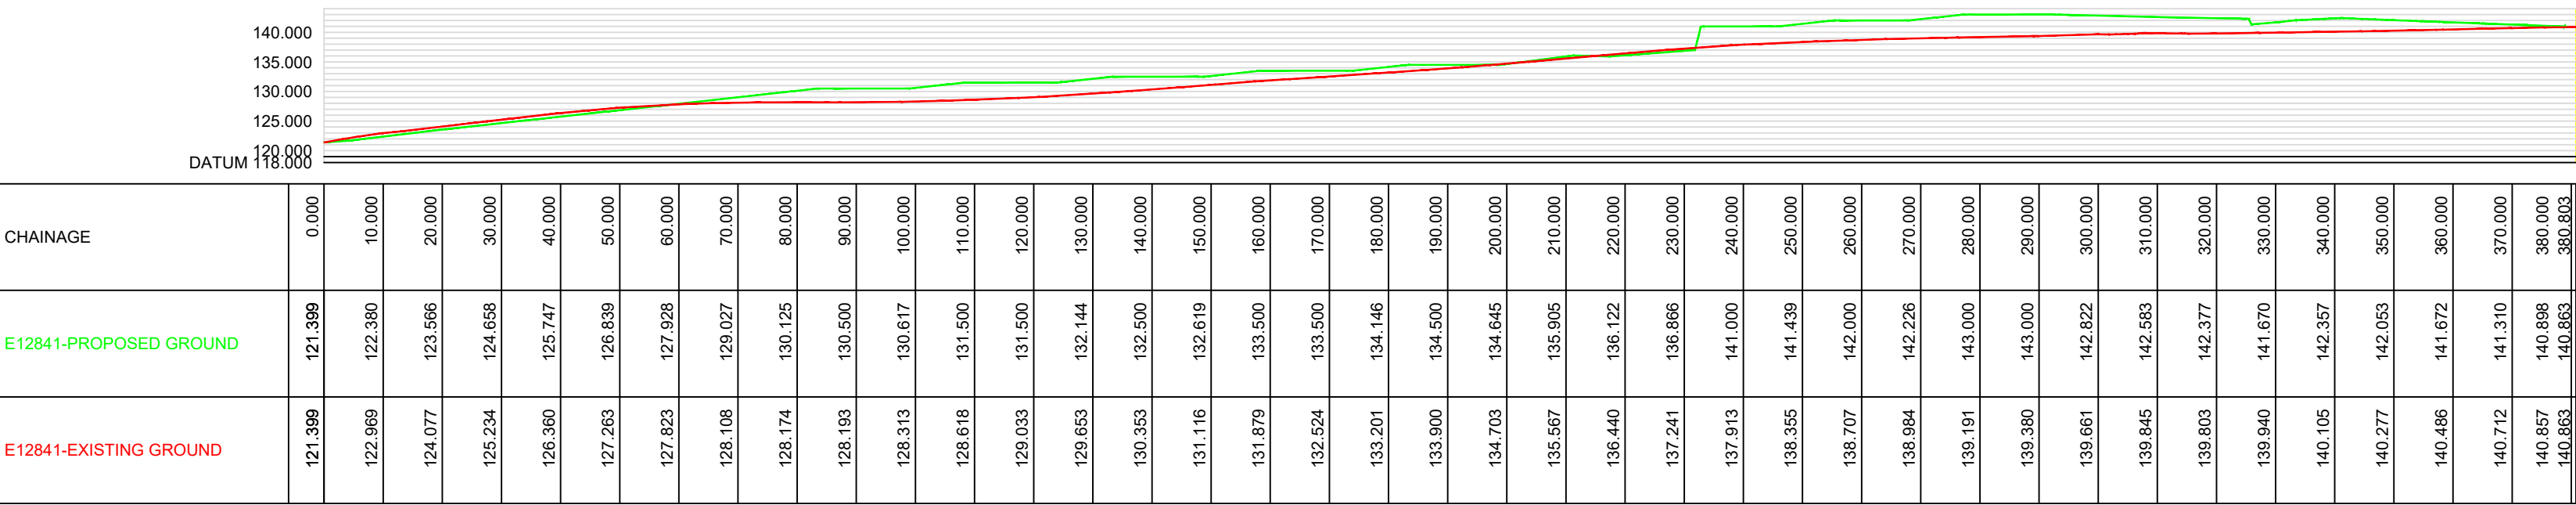


Section G-G


C	ACCESS ROAD CROSS SECTIONS ADDED	MM	03.11.23	GJ
B	RLB UPDATED	MM	01.11.23	GJ
A	FIRST ISSUE	MM	23.10.23	GJ
No	INFORMATION	By	Date	Chkd
REVISIONS				
PROJECT NUMBER				
BRAXBESS STORAGE				
TITLE:				
SITE LEVELS- CROSS SECTIONS A-G				
CLIENT: BRAXBESS				
LOCATION: Barns Ness Terrace, Thurston, Innerwick, East Lothian, Scotland, EH42 1SE				
CAD REFERENCE: 00-BRANXTON -105				
SCALE: 1:1000 @ A1			SHEET: 3 OF 4	
DRAWN BY: MM		DATE: 23.10.23		
CHECKED BY: GJ		DATE: 23.10.23		
AVON UTILITIES & GENERATION Ltd UNIT 1 , MOULDINGS GREEN, KENILWORTH ROAD, MERIDEN, CV7 7LJ		AVON UTILITIES & GENERATION 		

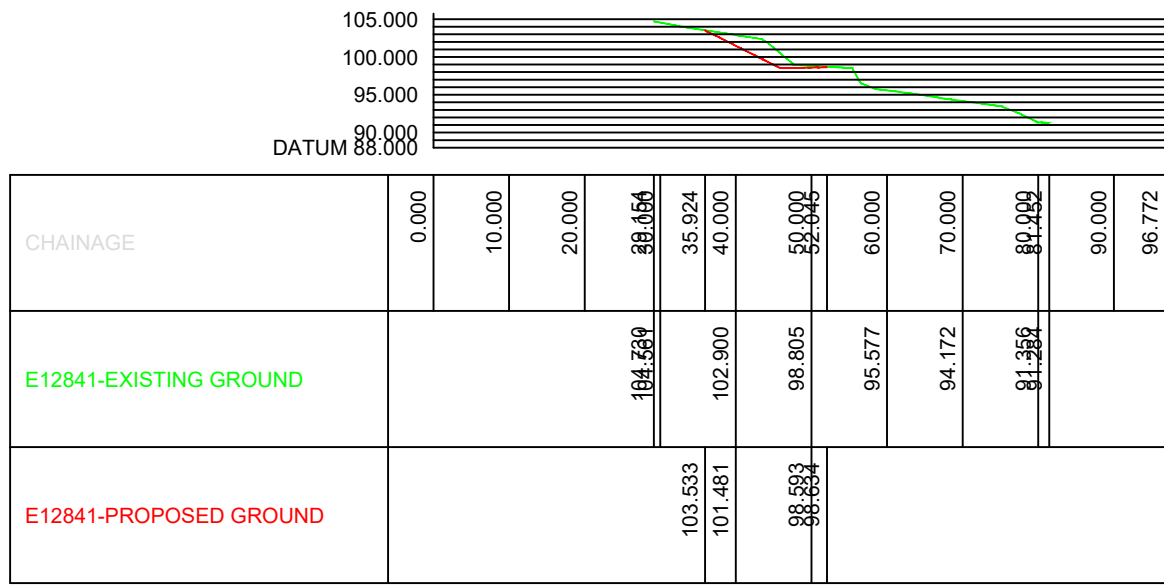


H-H

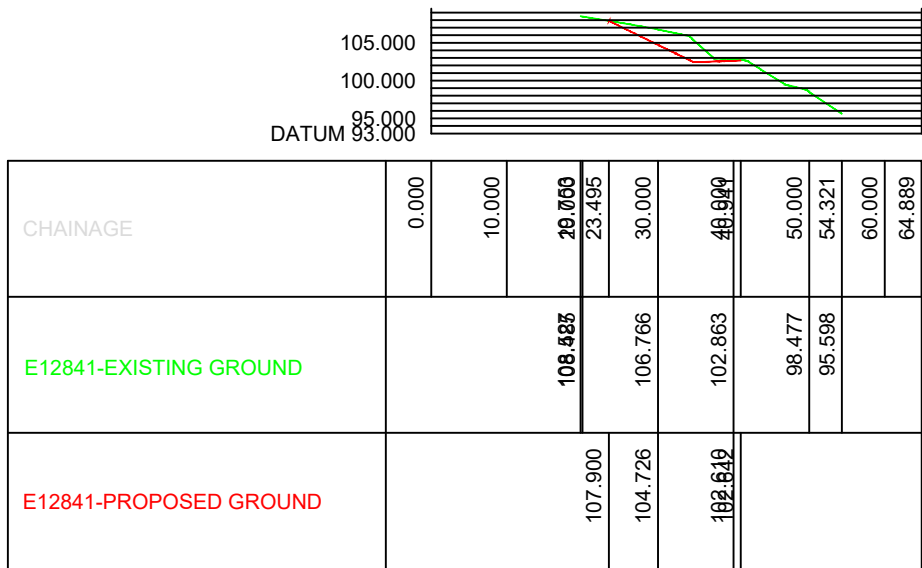


I-I

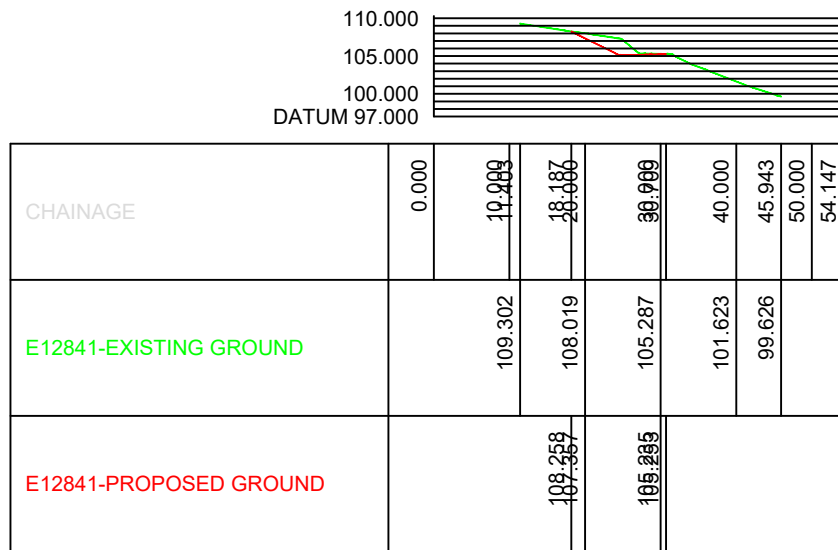


J-J

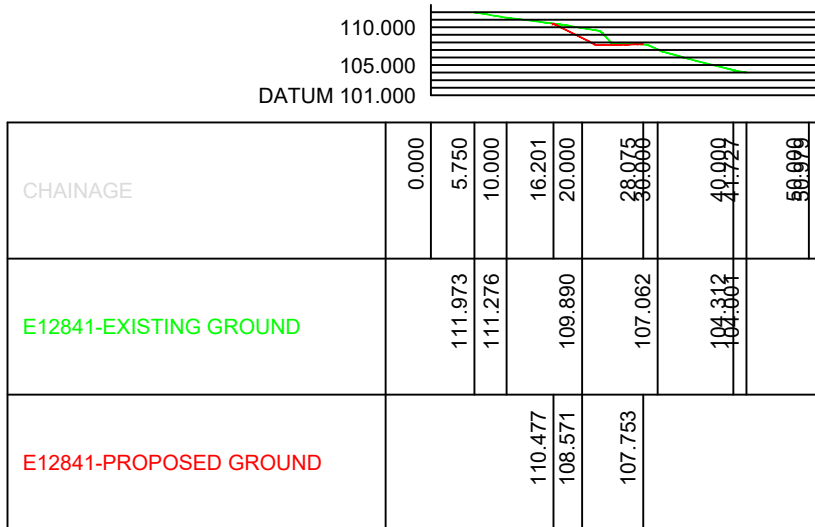

K-K

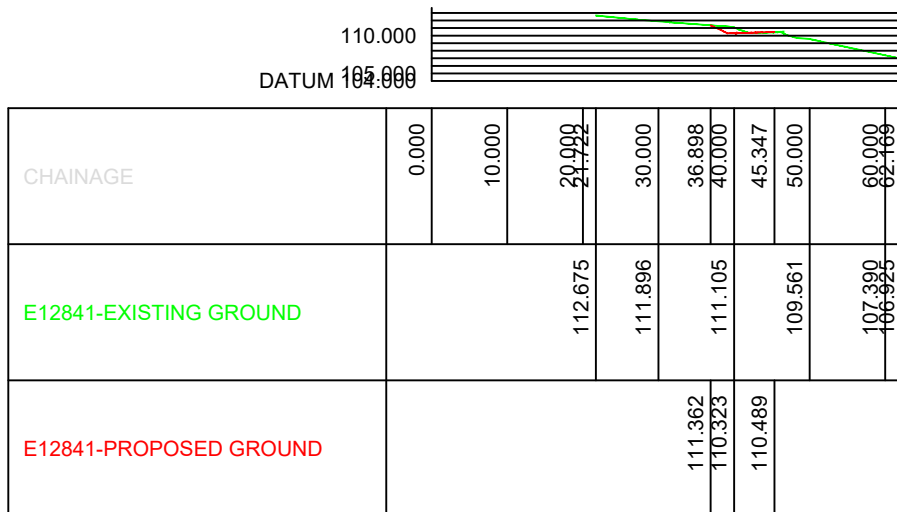

L-L

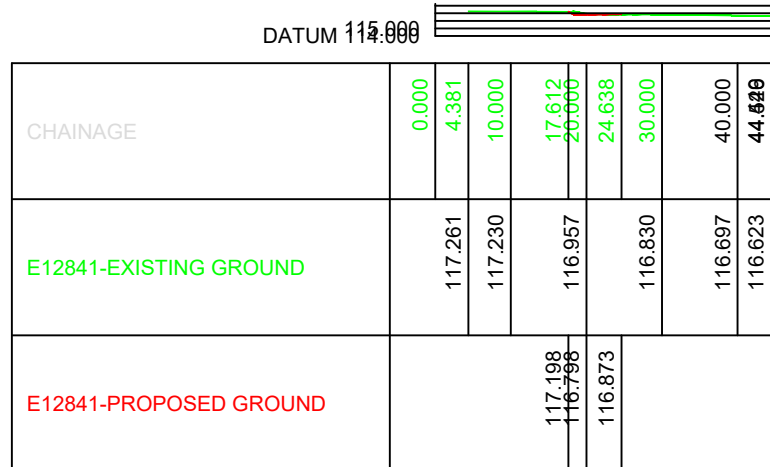

M-M

C	ACCESS ROAD CROSS SECTIONS ADDED	MM	03.11.23	GJ
B	RLB UPDATED	MM	01.11.23	GJ
A	FIRST ISSUE	MM	23.10.23	GJ
No	INFORMATION	By	Date	Chkd
REVISIONS				
PROJECT NUMBER				
BRAXBESS STORAGE				
TITLE:				
SITE LEVELS- CROSS SECTIONS A-G				
CLIENT: BRAXBESS				
LOCATION: Barns Ness Terrace, Thurston, Innerwick, East Lothian, Scotland, EH42 1SE				
CAD REFERENCE: 00-BRANXTON -105				
SCALE: 1:1000 @ A1			SHEET: 4 OF 4	
DRAWN BY: MM			DATE: 23.10.23	
CHECKED BY: GJ			DATE: 23.10.23	
AVON UTILITIES & GENERATION Ltd UNIT 1 , MOULDINGS GREEN, KENILWORTH ROAD, MERIDEN, CV7 7LJ			AVON UTILITIES & GENERATION 	